



INTERIOR ELEVATION - ADMINISTRATION RECEPTION ③  
3/8" = 1'-0"

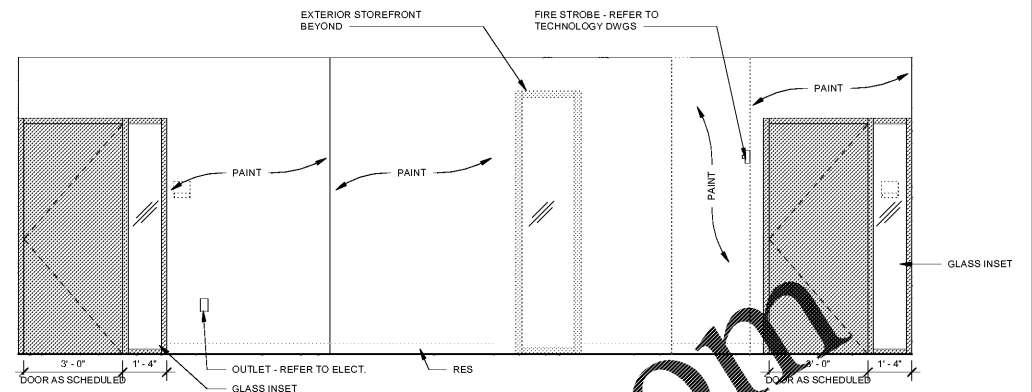

INTERIOR ELEVATION - ADMIN OFFICES ②  
3/8" = 1'-0"

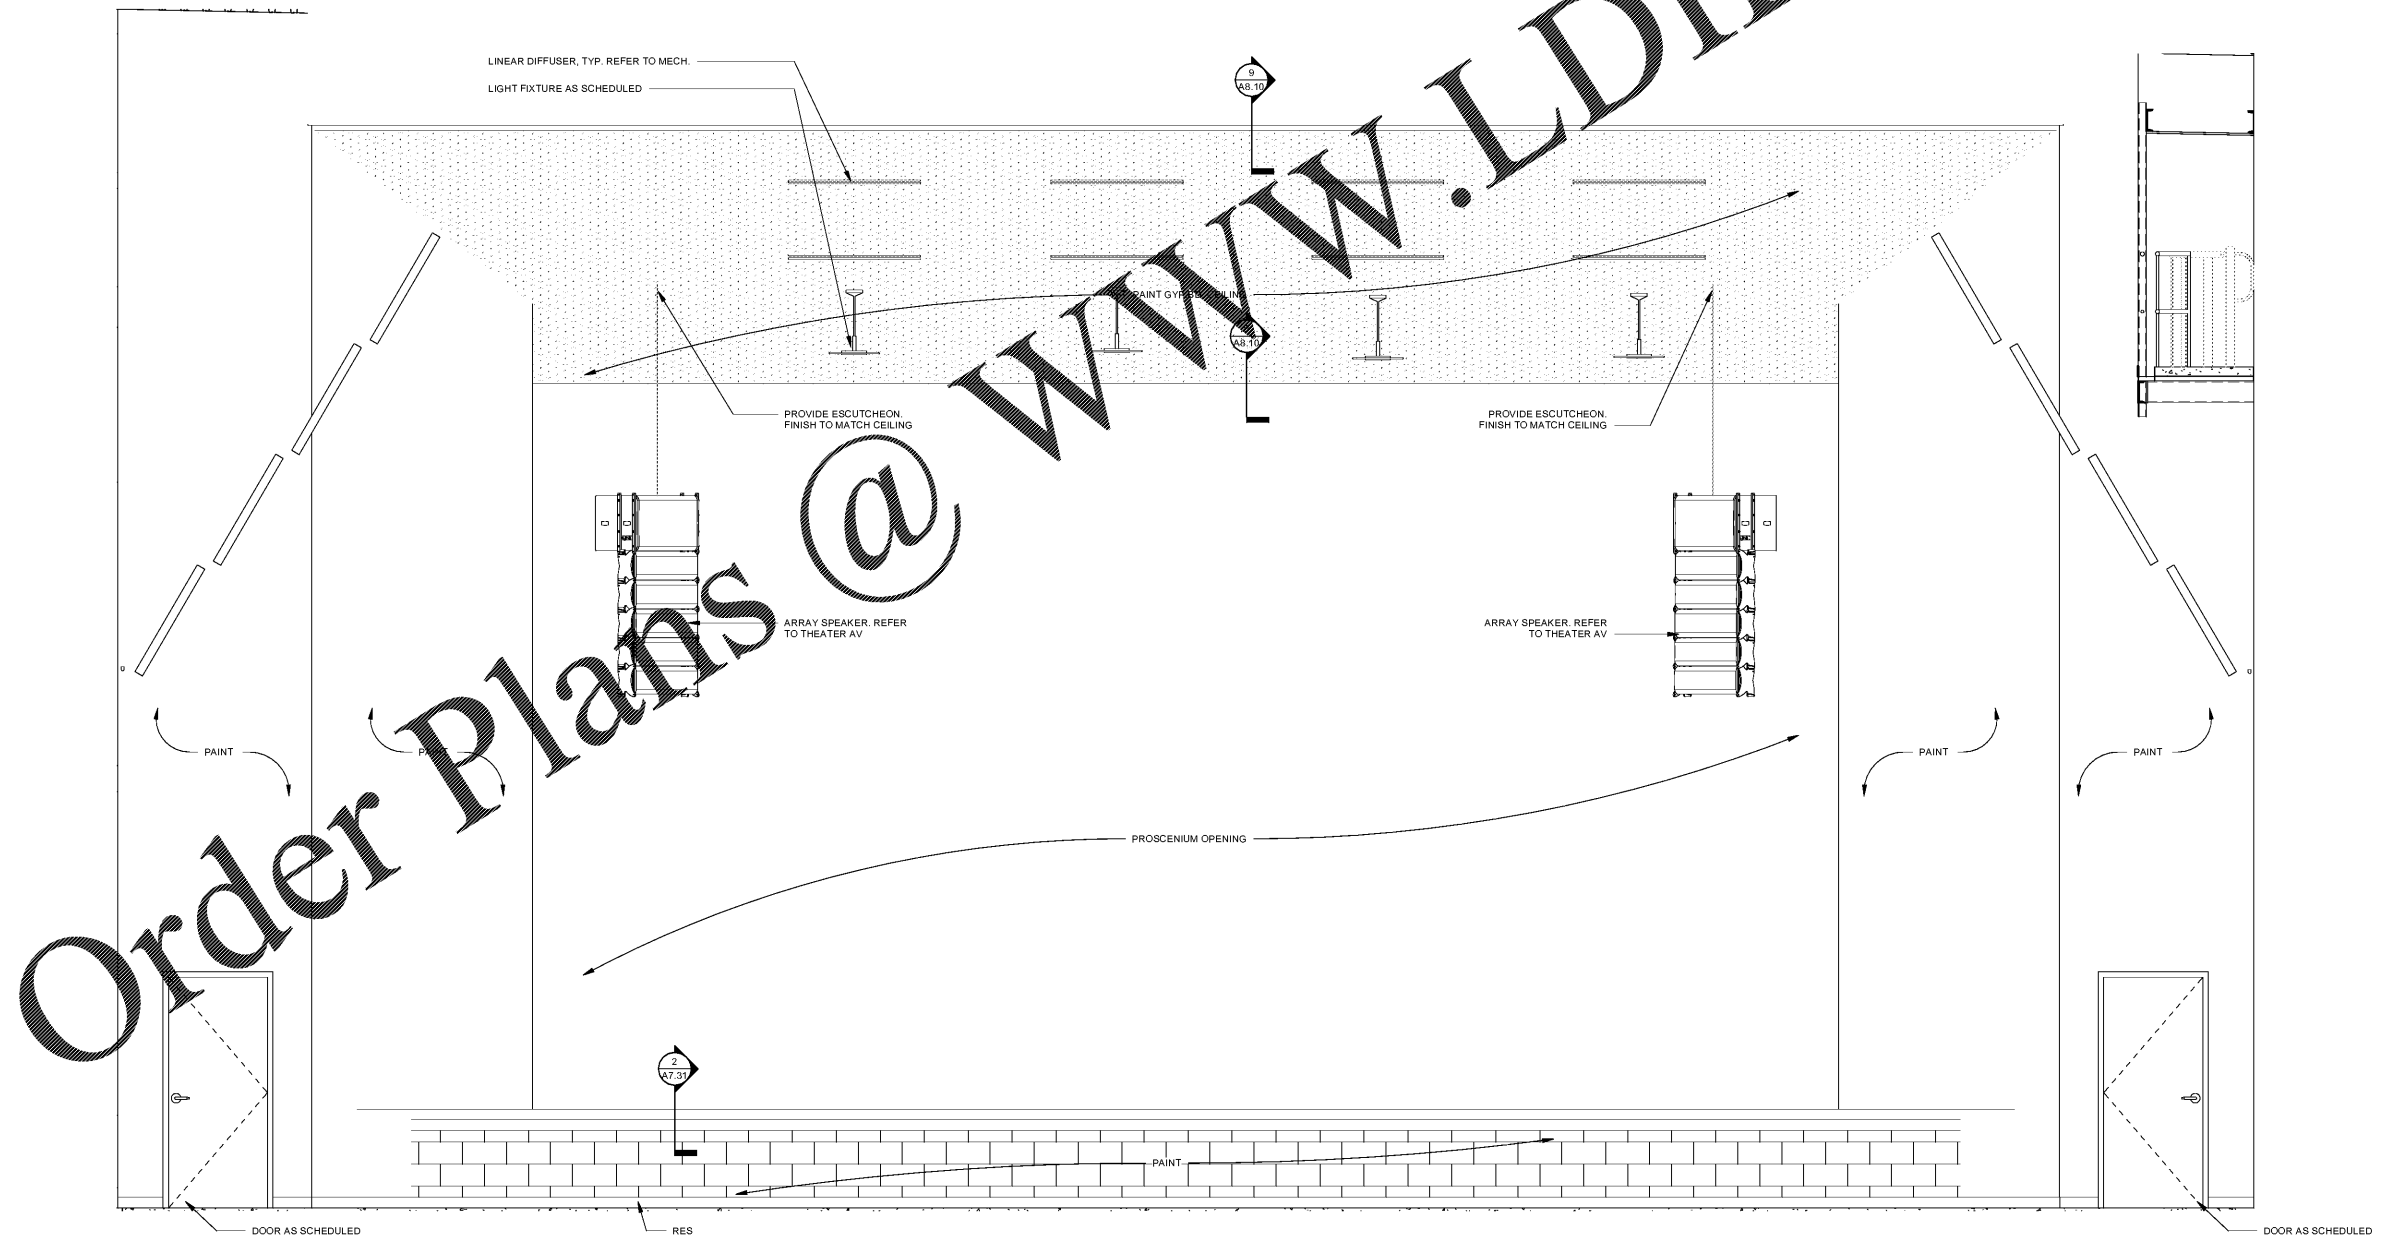

INTERIOR ELEVATION - PROSCENIUM ①  
3/8" = 1'-0"


**FLEISCHMANGARCIA**  
ARCHITECTURE : PLANNING : INTERIORS  
199 FLORIDA AVENUE NORTH  
SUITE 200  
TAMPA, FL 33602  
PHONE (813) 752-8800  
FAX (813) 752-8800  
REGISTRATION NUMBER: 04100103  
WWW.FLEISCHMANGARCIA.COM

HILLSBOROUGH COUNTY  
NEW TAMPA PERFORMING ARTS  
CENTER  
8550 HUNTERS VILLAGE RD.  
TAMPA FL 33647

THIS DESIGN AND DRAWING IS THE SOLE PROPERTY OF FLEISCHMANGARCIA. NO PART OF THIS WORK MAY BE REPRODUCED WITHOUT PRIOR WRITTEN PERMISSION FROM FLEISCHMANGARCIA.

I CERTIFY TO THE BEST OF MY KNOWLEDGE THAT THESE DRAWINGS COMPLY WITH ALL RELEVANT BUILDING CODES.

PERMIT SET

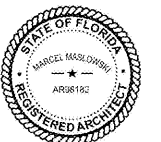

MARCEL MASLOWSKI  
AR98182

FGA PROJECT NUMBER  
19048

ISSUE DATE  
04-15-2020

NO.	DATE	NOTES

SHEET NAME

INTERIOR  
ELEVATIONS

SHEET NUMBER

A7.05