

STEEL BEAM. REFER TO STRUCT.


FIRE SPRINKLER LINE. REFER TO FIRE PROTECTION

DUCT. REFER TO MECH.

PAINT

LIGHT FIXTURE

INTERIOR ELEVATION - STAGE SOUTH WALL
3/8" = 1'-0" 2

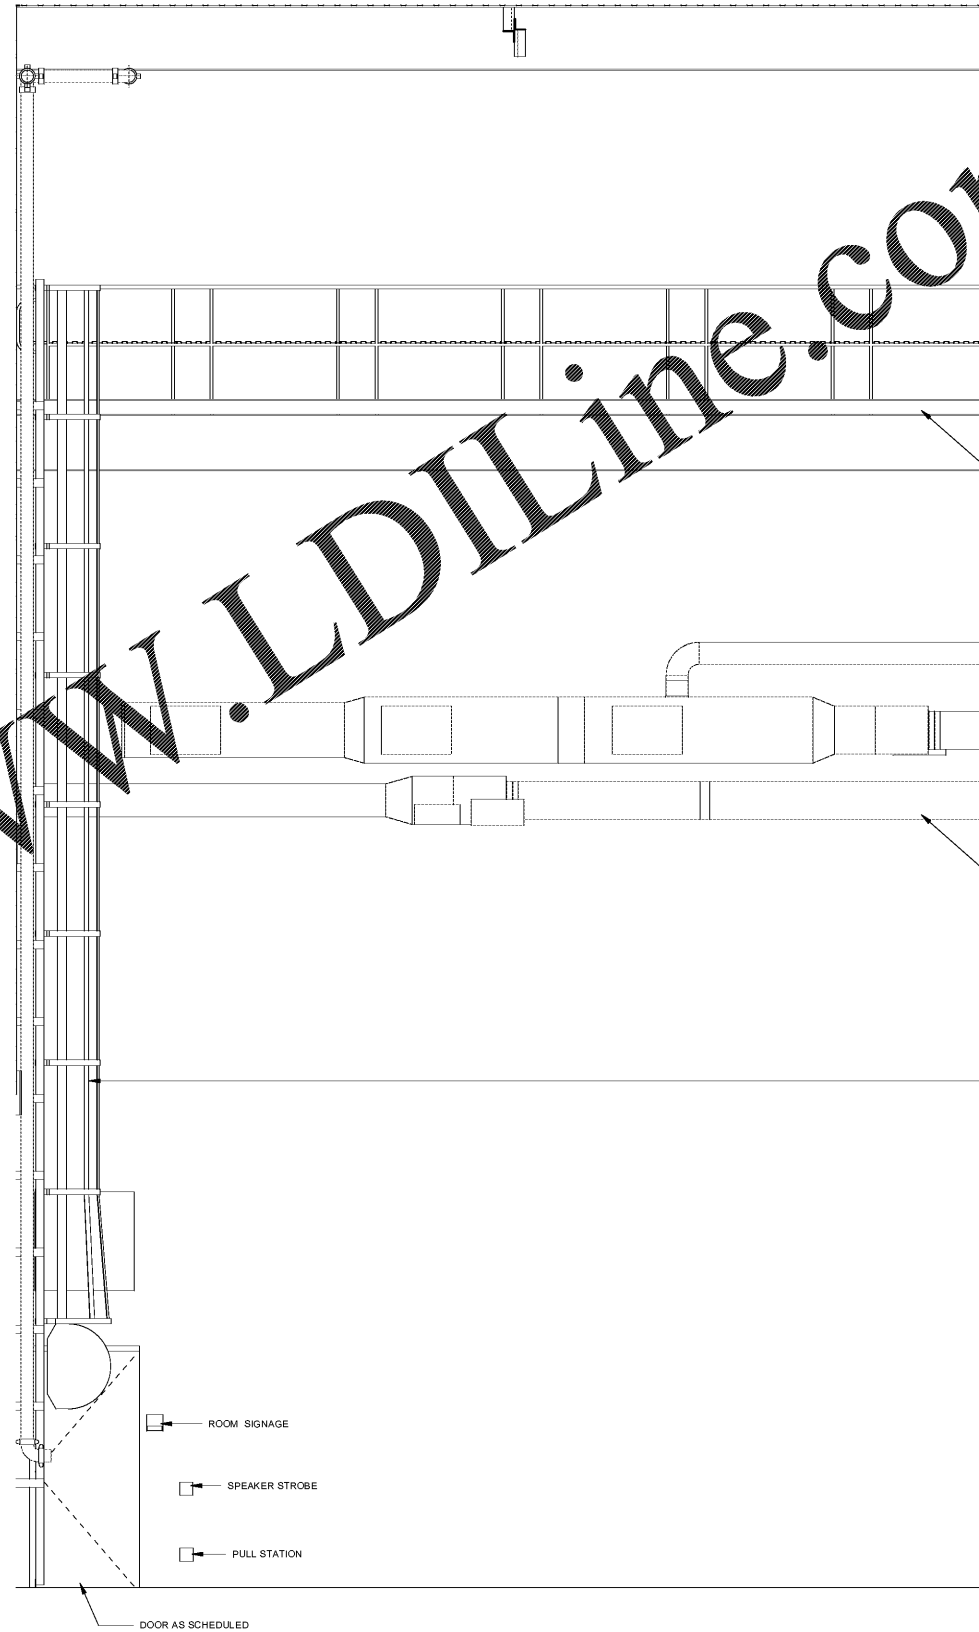

CATWALK. REFER TO STRUCT.

DUCT AND DIFFUSERS TO ALIGN UNDER CATWALK. REFER TO MECH.

CAGED LADDER PAINTED TO MATCH WALLS

ROOM SIGNAGE

SPEAKER STROBE

PULL STATION

DOOR AS SCHEDULED

Order Plans @

WWW.LDILine.com


FLEISCHMANGARCIA
 ARCHITECTURE : PLANNING : INTERIORS
 SAFETY MARKING OFFICE
 189 FAIRWAY AVENUE NORTH
 SUITE 100
 TAMPA, FL 33605
 PHONE (727) 725-8890
 FAX (727) 725-8890
 REGISTRATION NUMBER: 04001030
 WWW.FLEISCHMANGARCIA.COM

HILLSBOROUGH COUNTY
 NEW TAMPA PERFORMING ARTS
 CENTER
 8550 HUNTERS VILLAGE RD.
 TAMPA FL 33647

THIS DESIGN AND DRAWING IS THE SOLE PROPERTY OF FLEISCHMANGARCIA. NO PART OF THIS WORK MAY BE REPRODUCED WITHOUT PRIOR WRITTEN PERMISSION FROM FLEISCHMANGARCIA.

I CERTIFY TO THE BEST OF MY KNOWLEDGE THAT THESE DRAWINGS COMPLY WITH ALL RELEVANT BUILDING CODES.

PERMIT SET

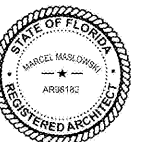

MARCEL MASLOWSKI
AR98182

FGA PROJECT NUMBER
19048

ISSUE DATE
04-15-2020

REVISIONS		
NO.	DATE	NOTES

SHEET NAME

INTERIOR ELEVATIONS

SHEET NUMBER

A7.06

INTERIOR ELEVATION - STAGE NORTH WALL
3/8" = 1'-0" 1