


www.LDILine.com

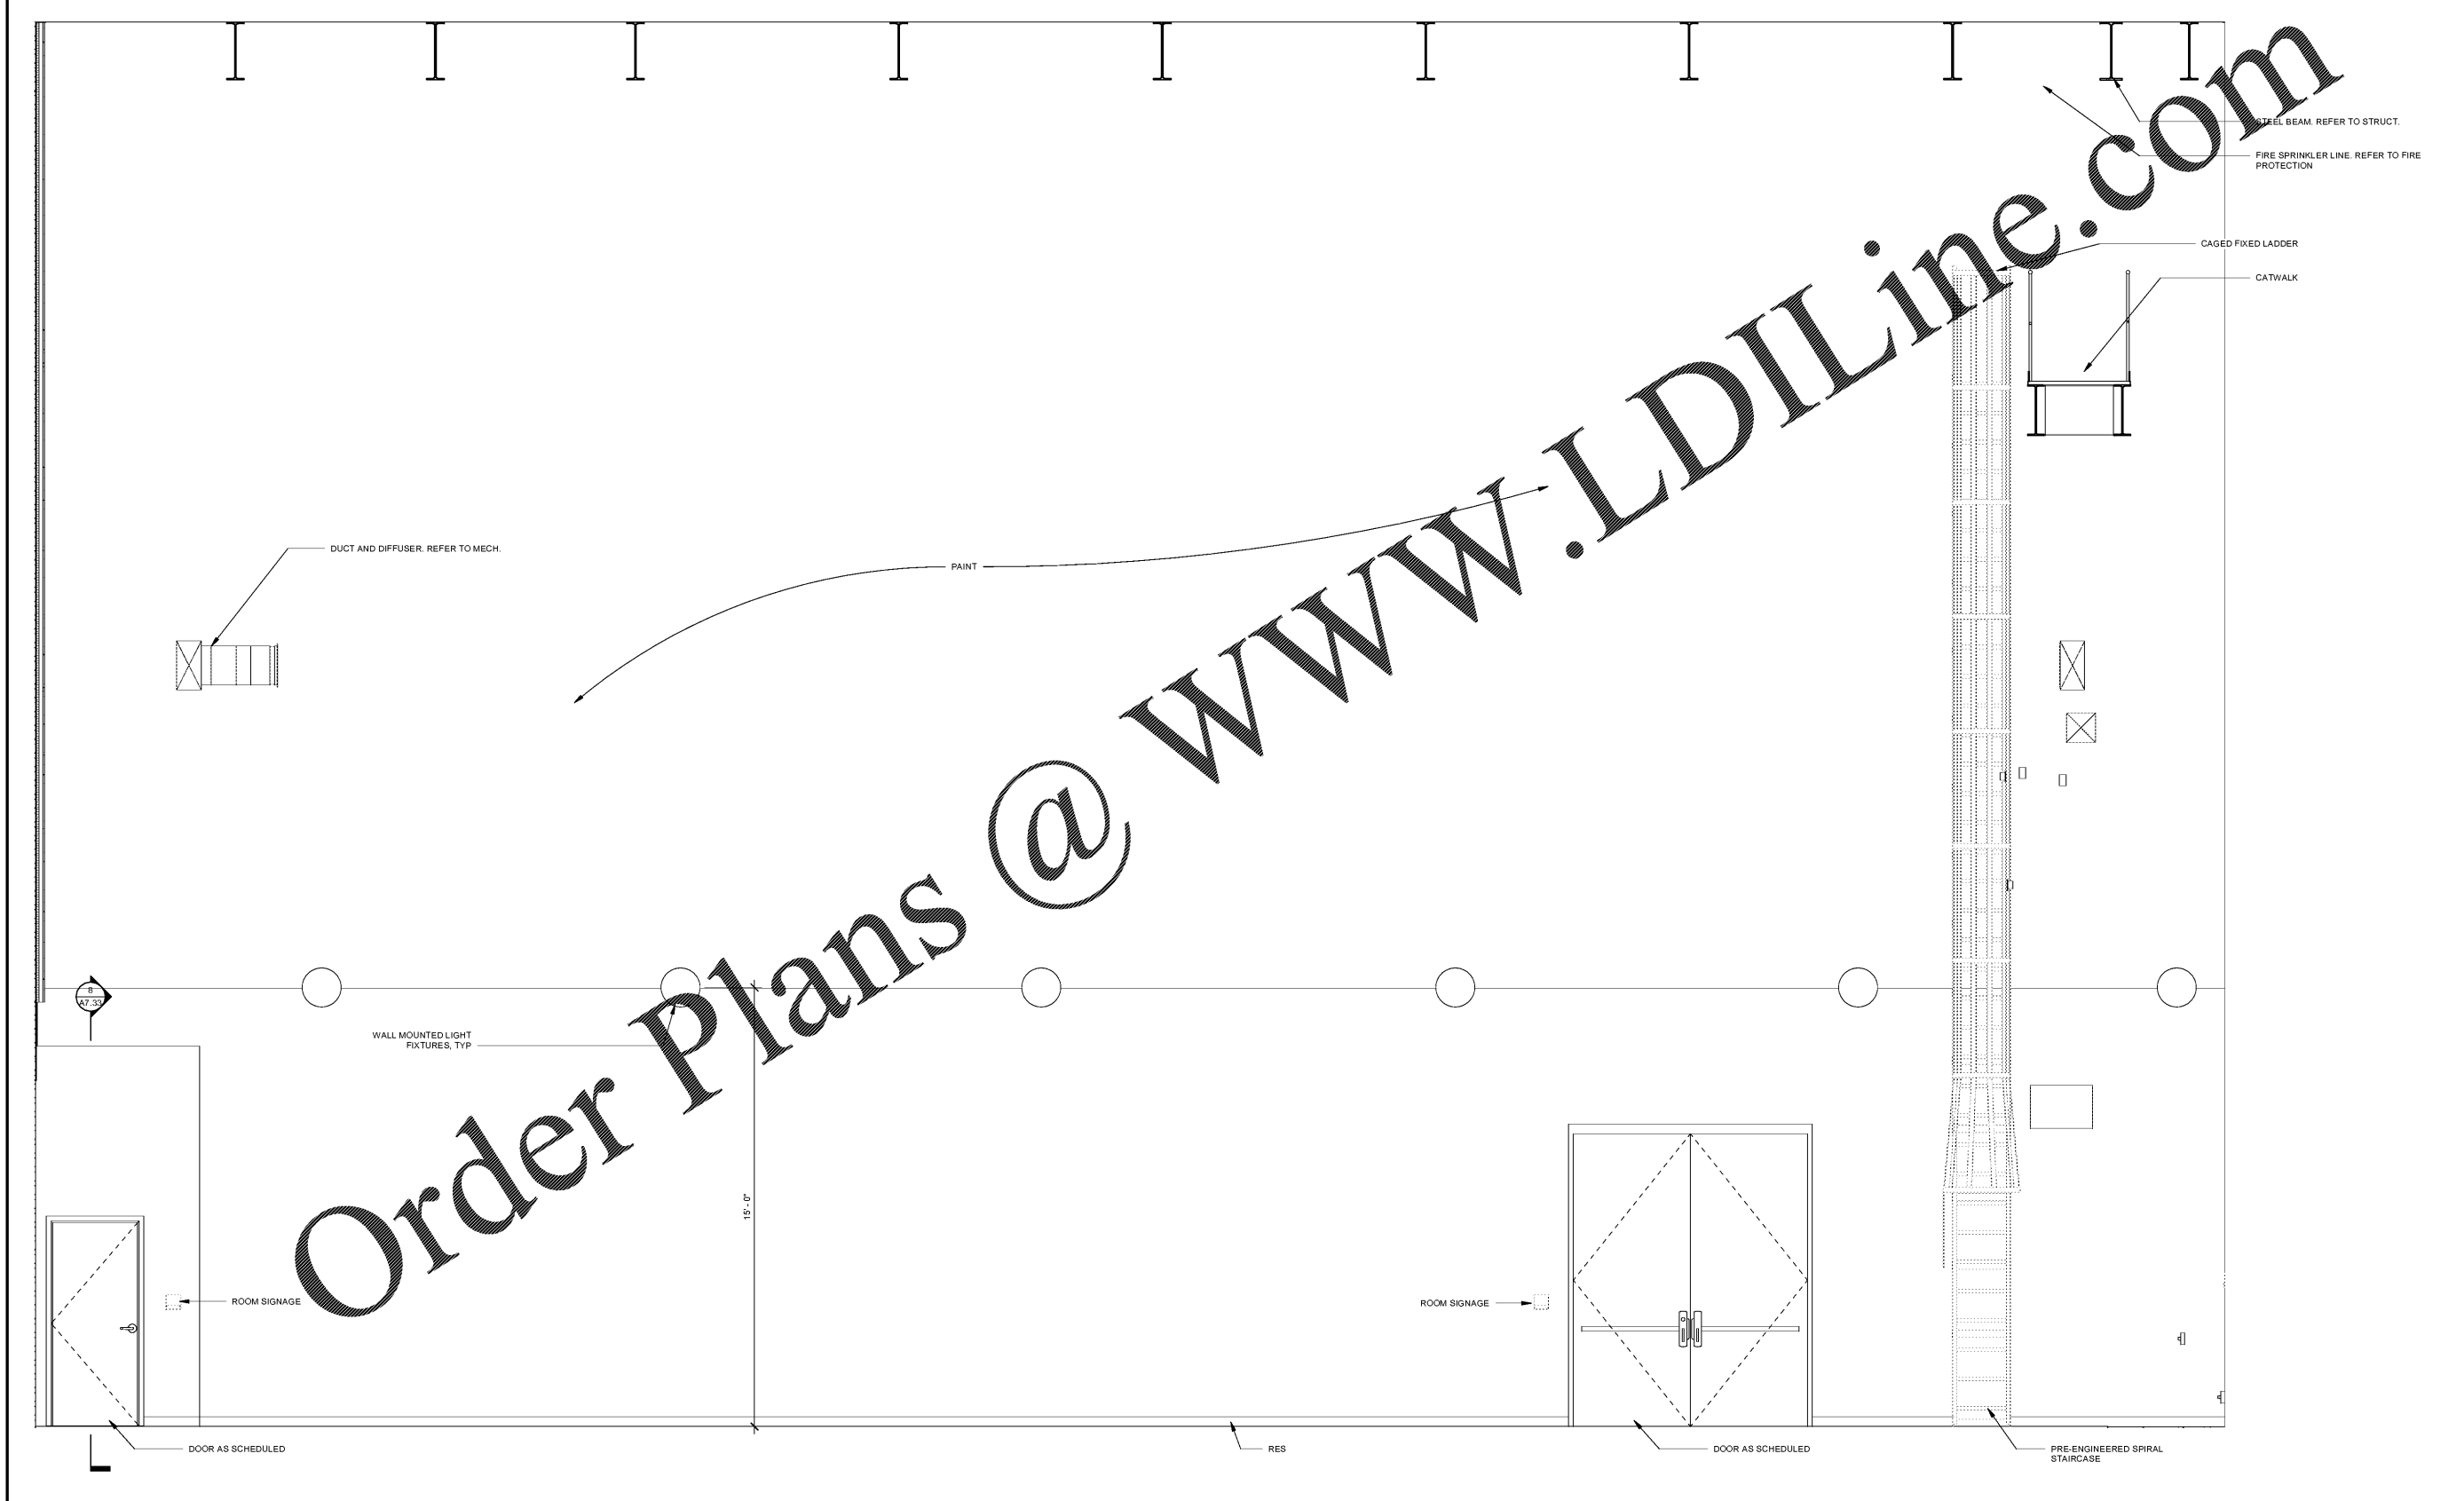

FLEISCHMANGARCIA
 ARCHITECTURE : PLANNING : INTERIORS
 SAFETY MARKING OFFICE
 189 FAIRVIEW AVENUE NORTH
 TAMPA, FL 33605
 PHONE (813) 725-8800
 FAX (813) 251-1894
 REGISTRATION NUMBER FL00010103
 WWW.FLEISCHMANGARCIA.COM

**HILLSBOROUGH COUNTY
 NEW TAMPA PERFORMING ARTS
 CENTER**
 8550 HUNTERS VILLAGE RD.
 TAMPA FL 33647

THIS DESIGN AND DRAWING IS THE SOLE PROPERTY OF FLEISCHMANGARCIA. NO PART OF THIS WORK MAY BE REPRODUCED WITHOUT PRIOR WRITTEN PERMISSION FROM FLEISCHMANGARCIA.

I CERTIFY TO THE BEST OF MY KNOWLEDGE THAT THESE DRAWINGS COMPLY WITH ALL RELEVANT BUILDING CODES.

PERMIT SET



MARCEL MASLOWSKI
 AR98182

FGA PROJECT NUMBER
 19048

ISSUE DATE
 04-15-2020

REVISIONS	
NO	NOTES

SHEET NAME
INTERIOR ELEVATIONS

SHEET NUMBER
A7.08

INTERIOR ELEVATION - STAGE WEST WALL 3/8" = 1'-0" 1

3/17/2020 9:48:50 AM