



Order Plans @ WWW.DIline.com

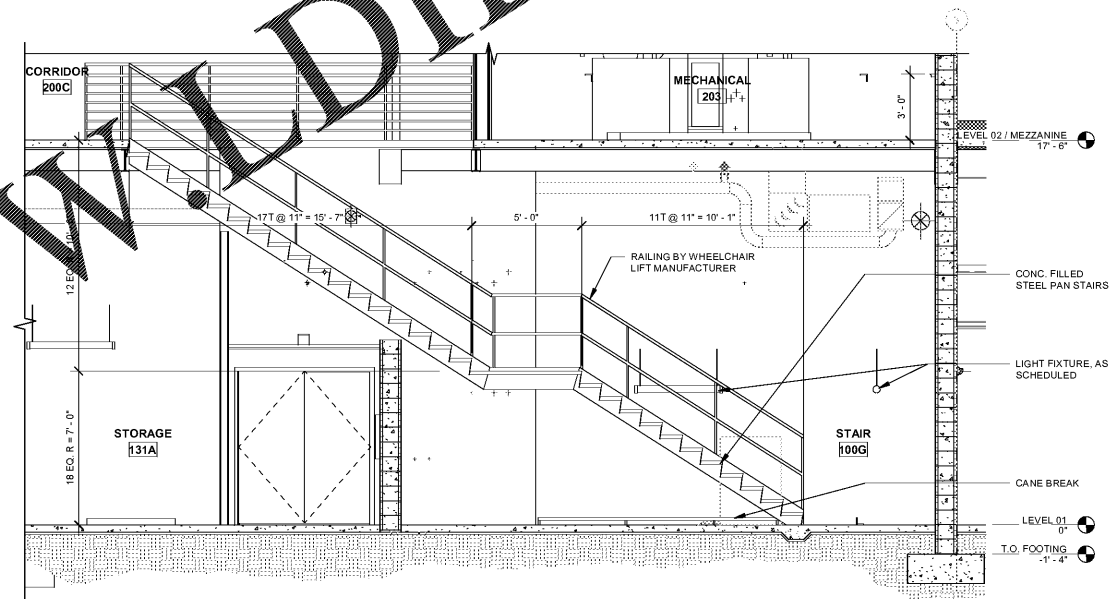

STAIR SECTION - STAIR 100G 3
1/4" = 1'-0"

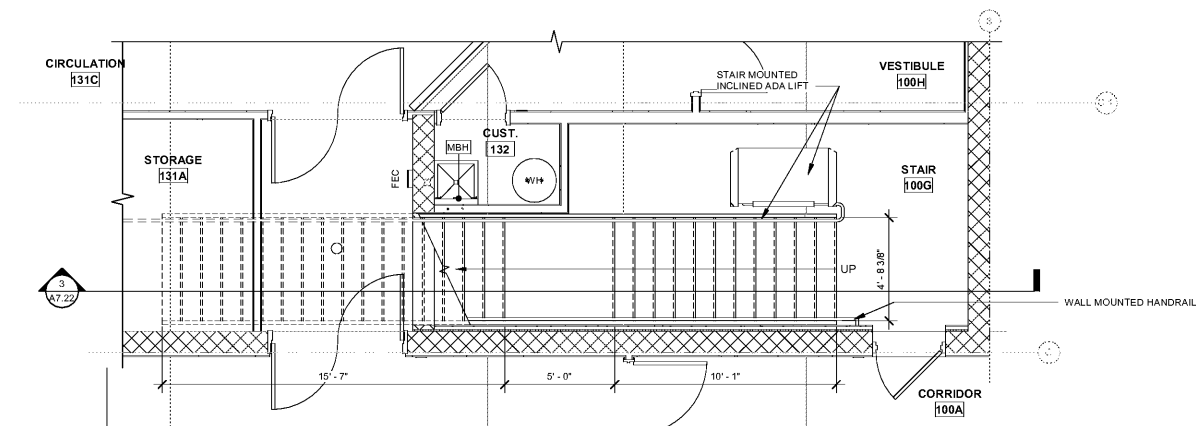

ENLARGED PLAN - STAIR 100G 1
1/4" = 1'-0"


FLEISCHMANGARCIA
ARCHITECTURE : PLANNING : INTERIORS
304 HYDE PARK AVENUE, SUITE 300
SAFETY HARBOR, FL 34626
PHONE (813) 752-8800
FAX (813) 251-1894
REGISTRATION NUMBER: 04031010
WWW.FLEISCHMANGARCIA.COM

HILLSBOROUGH COUNTY
NEW TAMPA PERFORMING ARTS
CENTER
8550 HUNTERS VILLAGE RD.
TAMPA FL 33647

THIS DESIGN AND DRAWING IS THE SOLE PROPERTY OF FLEISCHMANGARCIA. NO PART OF THIS WORK MAY BE REPRODUCED WITHOUT PRIOR WRITTEN PERMISSION FROM FLEISCHMANGARCIA.

I CERTIFY TO THE BEST OF MY KNOWLEDGE THAT THESE DRAWINGS COMPLY WITH ALL RELEVANT BUILDING CODES.

PERMIT SET

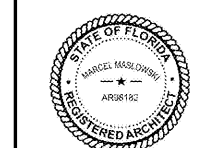

MARCEL MASLOWSKI
AR98182

FGA PROJECT NUMBER
19048

ISSUE DATE
04-15-2020

NO	DATE	NOTES

SHEET NAME
INTERIOR STAIRS -
ACCESS TO
CONTROL ROOM

SHEET NUMBER
A7.22