



Order Plans @


WWW.LDILine.com

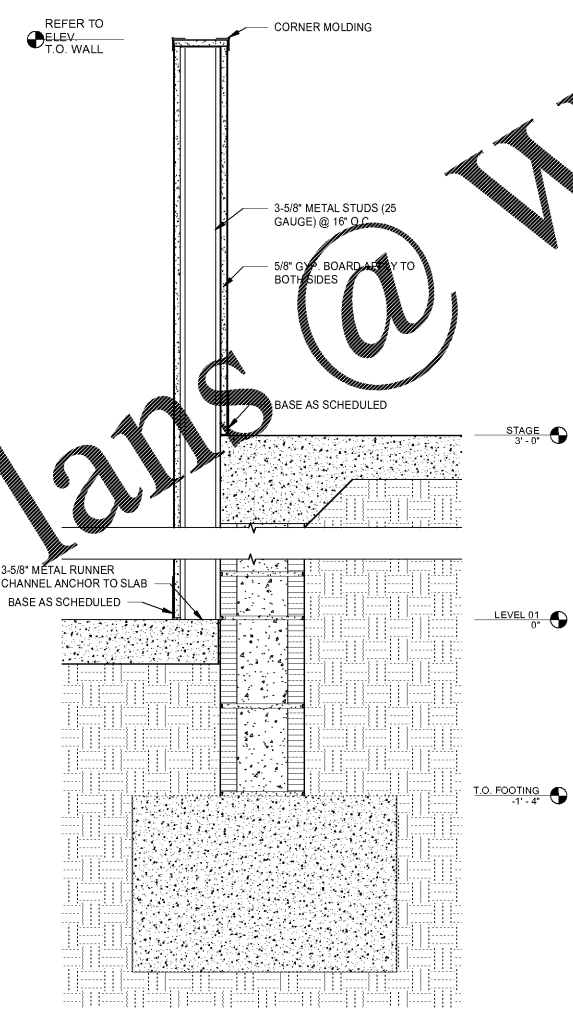


INTERIOR DETAIL - KNEE WALL AT GREEN ROOM 1 1/2" = 1'-0" 3

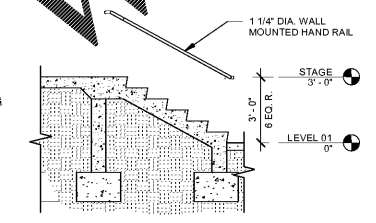


STAIR SECTION 1/4" = 1'-0" 6

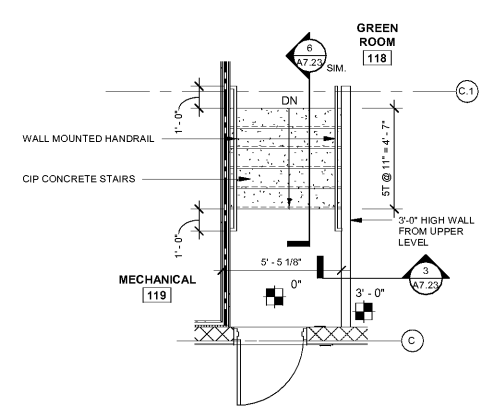

ENLARGED PLAN - STAIRS AT GREEN ROOM 1/4" = 1'-0" 2

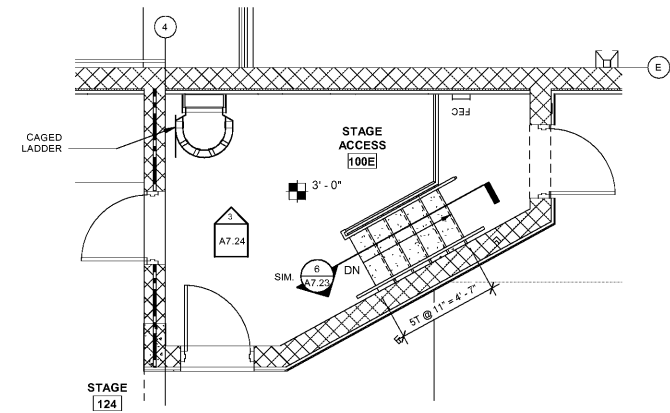

ENLARGED PLAN - STAGE ACCESS 100E 1/4" = 1'-0" 5

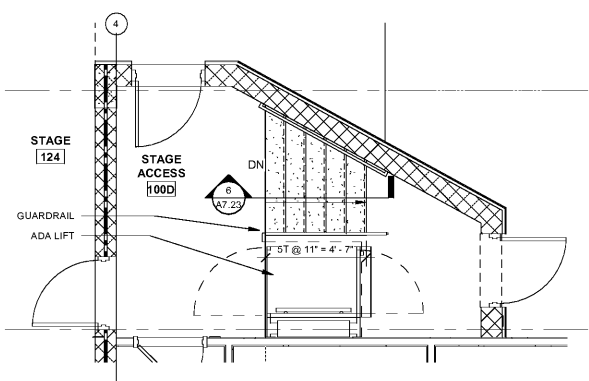

ENLARGED PLAN - STAIR ACCESS 100D 1/4" = 1'-0" 1


FLEISCHMANGARCIA
 ARCHITECTURE : PLANNING : INTERIORS
 324 HYDE PARK AVENUE, SUITE 300
 TAMPA, FLORIDA 33606
 PHONE (813) 271-4400
 FAX (813) 271-1804
 REGISTRATION NUMBER: FL00010310
 WWW.FLEISCHMANGARCIA.COM

HILLSBOROUGH COUNTY
 NEW TAMPA PERFORMING ARTS
 CENTER
 8550 HUNTERS VILLAGE RD.
 TAMPA FL 33647

THIS DESIGN AND DRAWING IS THE SOLE PROPERTY OF FLEISCHMANGARCIA. NO PART OF THIS WORK MAY BE REPRODUCED WITHOUT PRIOR WRITTEN PERMISSION FROM FLEISCHMANGARCIA.

I CERTIFY TO THE BEST OF MY KNOWLEDGE THAT THESE DRAWINGS COMPLY WITH ALL RELEVANT BUILDING CODES.

PERMIT SET

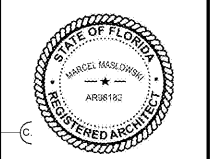

MARCEL MASLOWSKI
 AR98182

FGA PROJECT NUMBER
 19048

ISSUE DATE
 04-15-2020

NO.	DATE	NOTES
01		

SHEET NAME

INTERIOR STAIRS - ACCESS TO STAGE

SHEET NUMBER
A7.23