



Order Plans @


WWW.LDILine.com

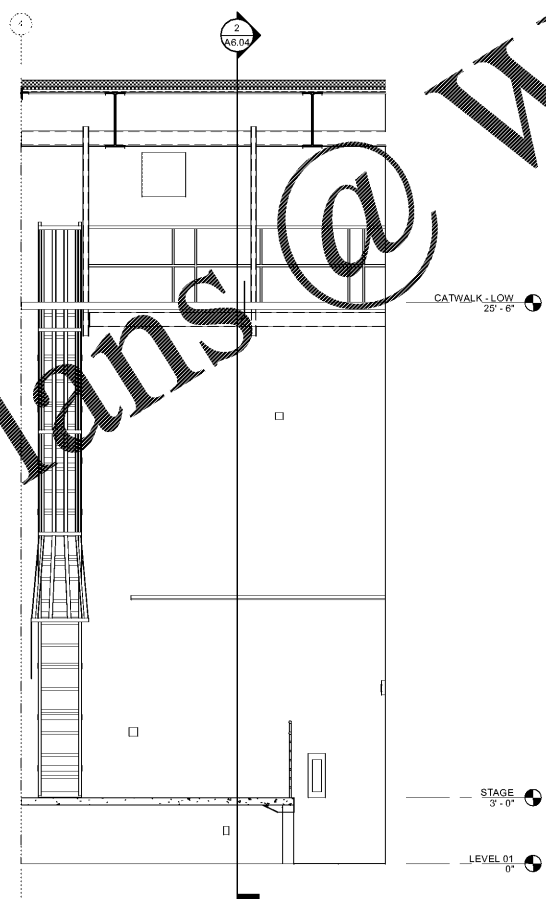

SECTION @ STAGE ACCESS - CAGED FIXED LADDER
1/4" = 1'-0" 3

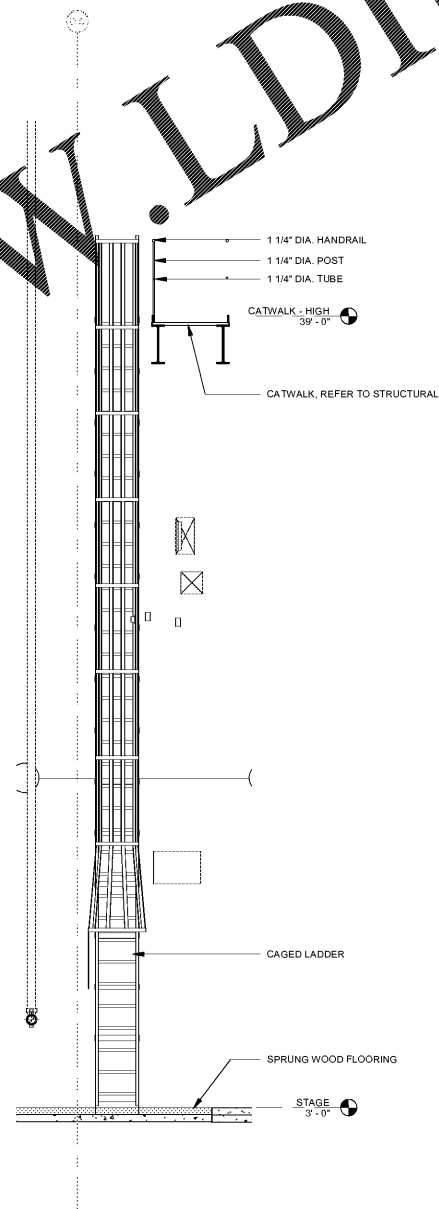

SECTION @ STAGE - CAGED FIXED LADDER
1/4" = 1'-0" 2

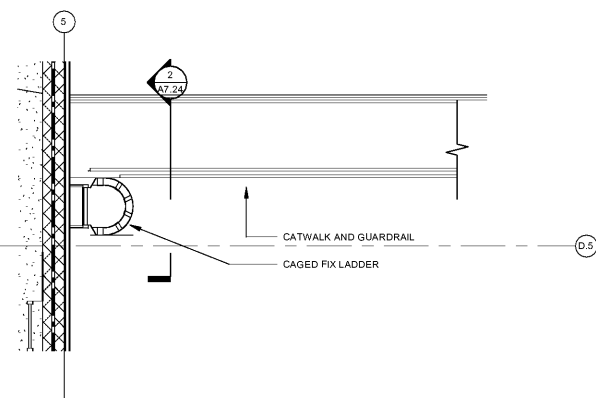

ENLARGED PLAN - SPIRAL STAIR AT CATWALK
1/4" = 1'-0" 1

FLEISCHMANGARCIA
ARCHITECTURE : PLANNING : INTERIORS
324 HYDE PARK AVENUE, SUITE 300
SAFETY HARBOR, FL 34629
PHONE (813) 291-4400
FAX (813) 291-1894
REGISTRATION NUMBER: 04031010
WWW.FLEISCHMANGARCIA.COM

HILLSBOROUGH COUNTY
NEW TAMPA PERFORMING ARTS
CENTER
8550 HUNTERS VILLAGE RD.
TAMPA FL, 33647

THIS DESIGN AND DRAWING IS THE SOLE PROPERTY OF FLEISCHMANGARCIA. NO PART OF THIS WORK MAY BE REPRODUCED WITHOUT PRIOR WRITTEN PERMISSION FROM FLEISCHMANGARCIA.

I CERTIFY TO THE BEST OF MY KNOWLEDGE THAT THESE DRAWINGS COMPLY WITH ALL RELEVANT BUILDING CODES.

PERMIT SET



MARCEL MASLOWSKI
AR98182

FGA PROJECT NUMBER
19048

ISSUE DATE
04-15-2020

REVISIONS	
NO.	DATE

SHEET NAME
INTERIOR STAIRS -
ACCESS TO
CATWALKS

SHEET NUMBER
A7.24