



Order Plans @ www.LDILine.com

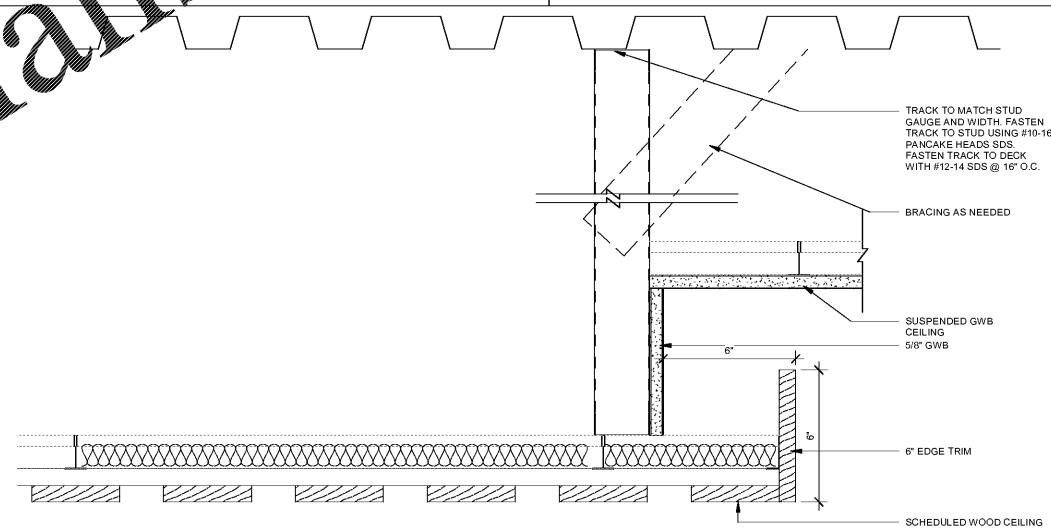

CEILING TRANSITION WOOD CEILING LIP TO DRYWALL CEILING
3" = 1'-0" ②

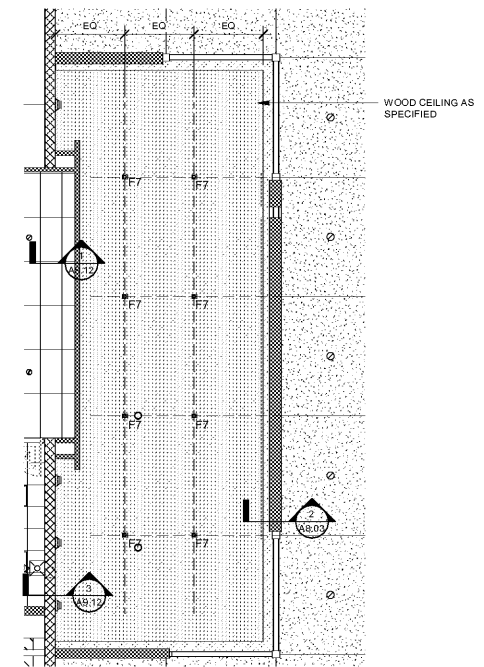

ADD ALTERNATE #6 - WOOD CEILING IN LOBBY
1/8" = 1'-0" ①


FLEISCHMANGARCIA
ARCHITECTURE : PLANNING : INTERIORS
304 HIDE AWAH AVENUE, SUITE 300
SANCTI SPIRITUS, FLORIDA 33586
PHONE (678) 772-8890
FAX (678) 251-1894
REGISTRATION NUMBER: 141031010
www.fleischmangarcia.com

HILLSBOROUGH COUNTY
NEW TAMPA PERFORMING ARTS
CENTER
8550 HUNTERS VILLAGE RD.
TAMPA FL, 33647

THIS DESIGN AND DRAWING IS THE SOLE PROPERTY OF FLEISCHMANGARCIA. NO PART OF THIS WORK MAY BE REPRODUCED WITHOUT PRIOR WRITTEN PERMISSION FROM FLEISCHMANGARCIA.

I CERTIFY TO THE BEST OF MY KNOWLEDGE THAT THESE DRAWINGS COMPLY WITH ALL RELEVANT BUILDING CODES.

PERMIT SET

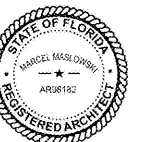

MARCEL MASLOWSKI
AR98182

FGA PROJECT NUMBER
19048

ISSUE DATE
04-15-2020

REVISIONS	
NO.	DATE

SHEET NAME

ADD ALTERNATE #6

SHEET NUMBER

A8.03