



S8a SECTION 8 - ALTERNATE #1
SCALE: 3/8" = 1'-0"

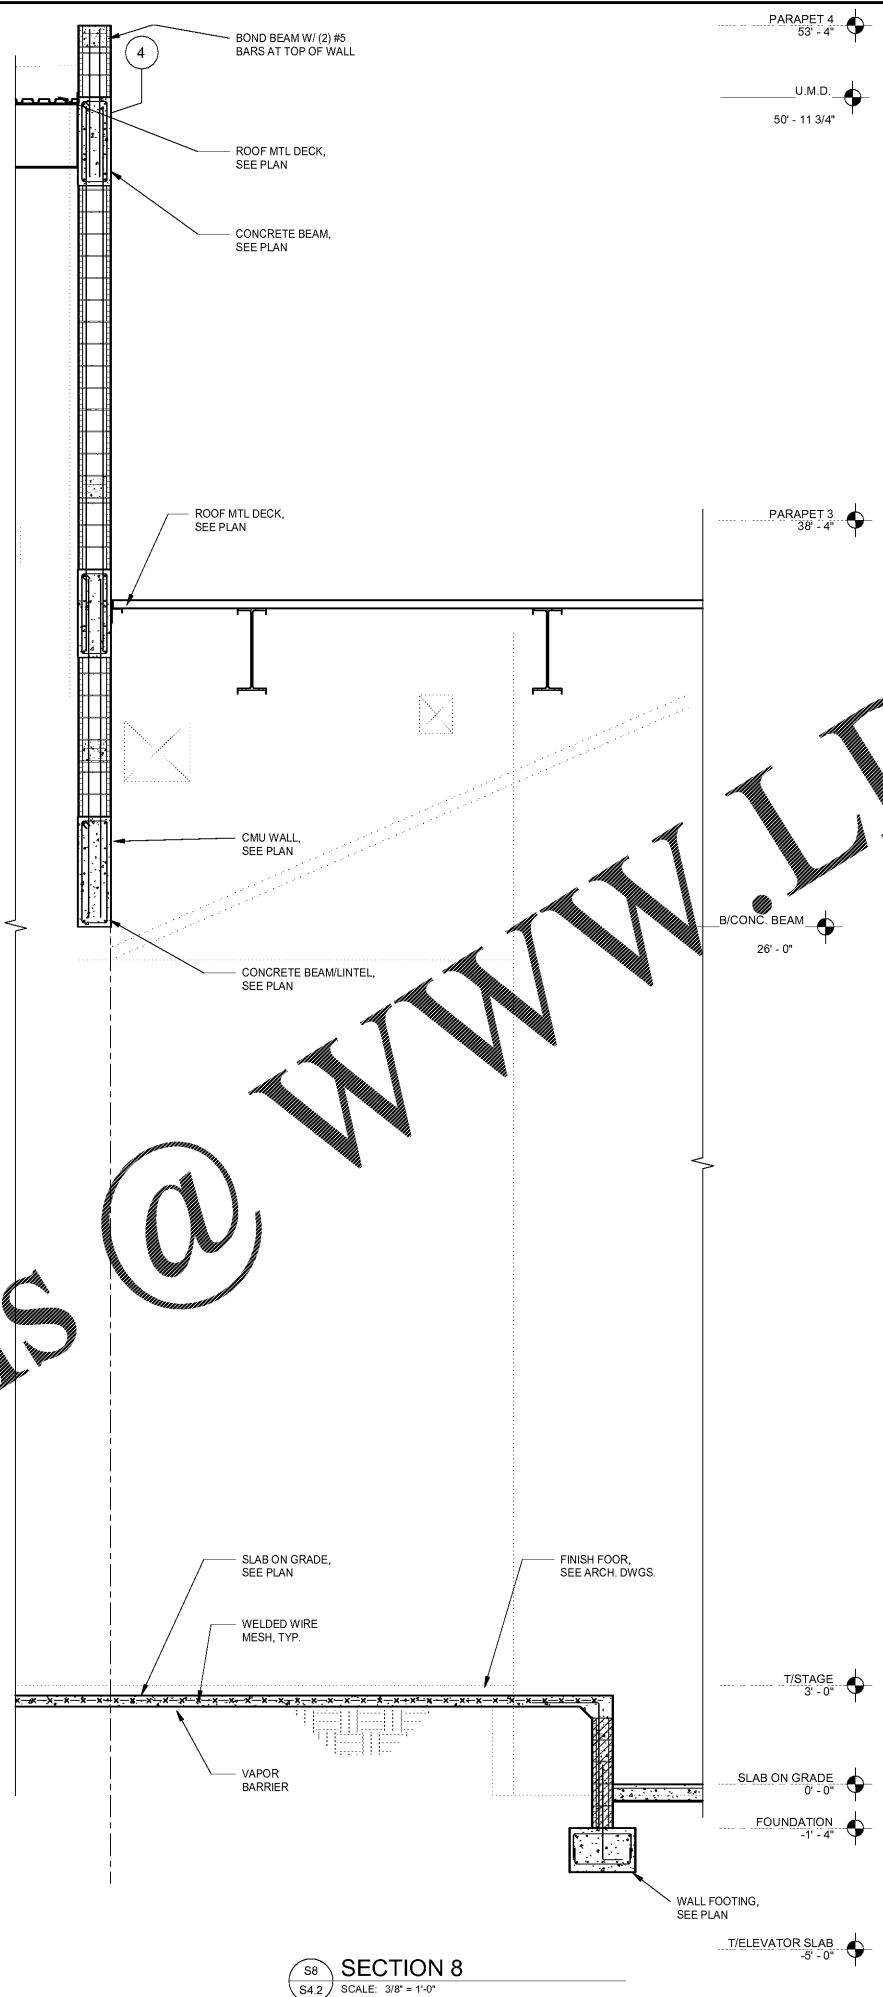

S8 SECTION 8
SCALE: 3/8" = 1'-0"

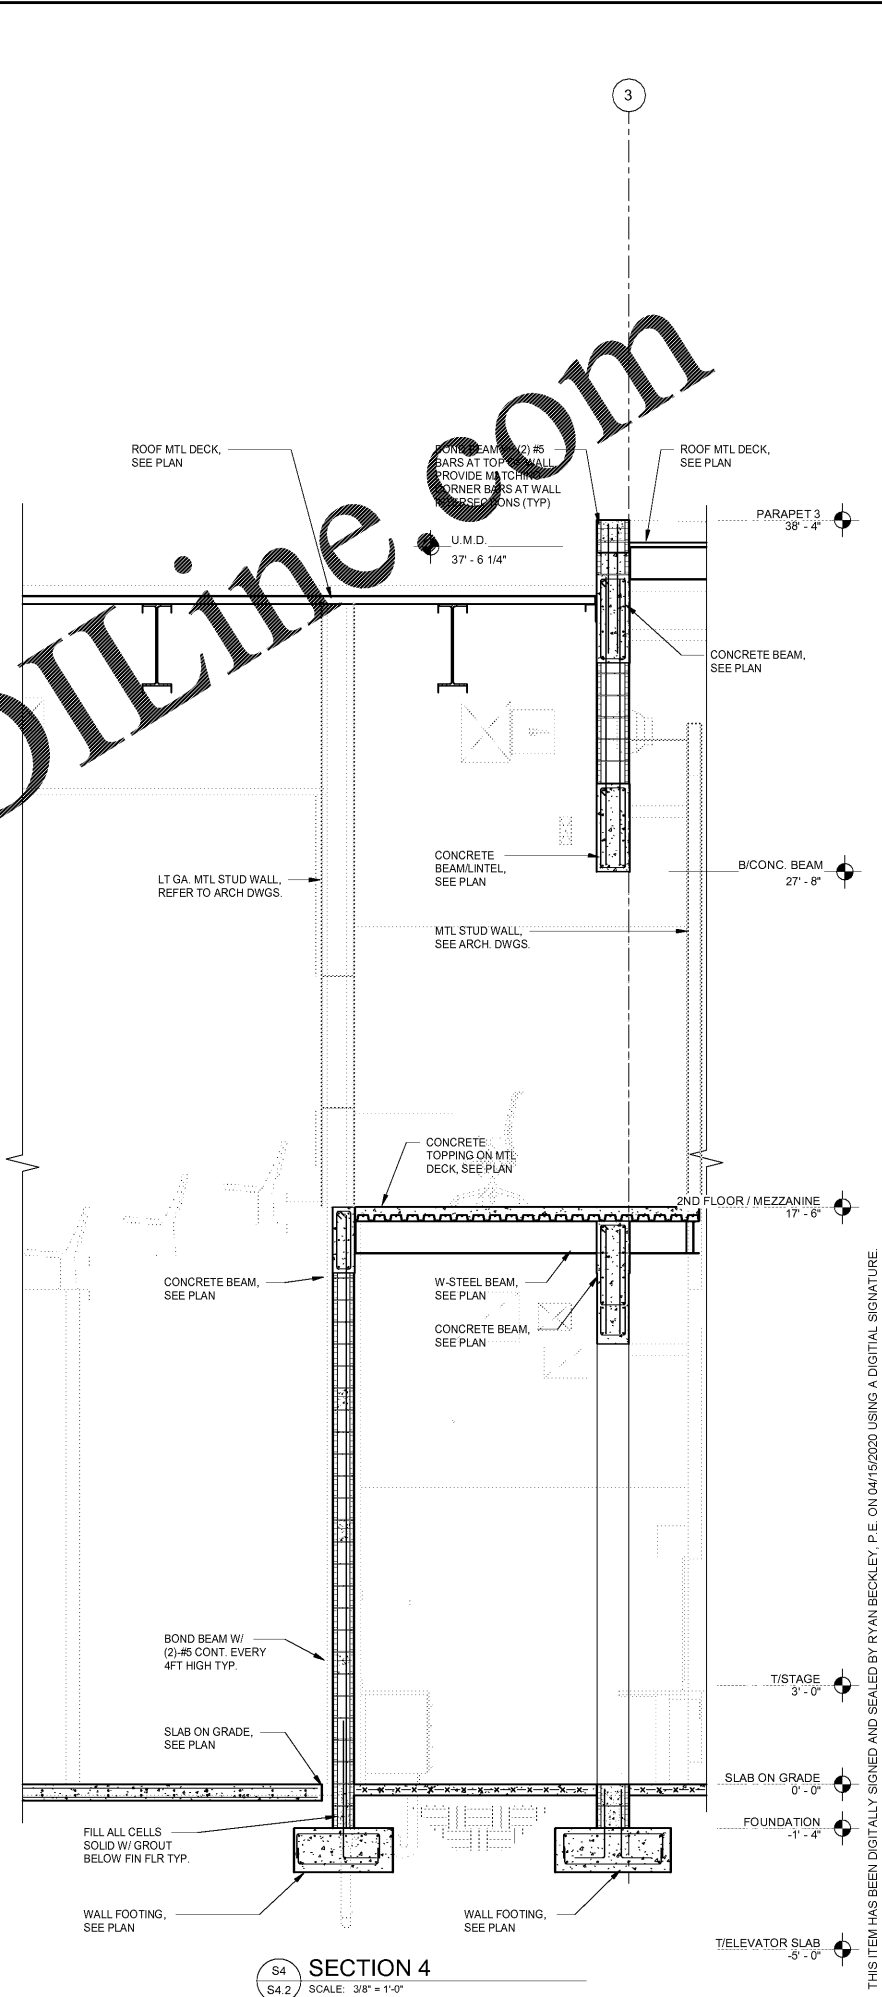

S4 SECTION 4
SCALE: 3/8" = 1'-0"

www.LDILine.com

Order Plans @

MASTER CONSULTING ENGINEERS, INC.
5523 WEST CYPRUS ST. STE. 200
TAMPA, FLORIDA 33607-1735
P: 813.267.3600 F: 813.267.3622
FLORIDA PROFESSIONAL ENGINEER
NO. 12519
CALIFORNIA PROFESSIONAL ENGINEER
NO. 44588
REGISTERED PROFESSIONAL ENGINEER
STATE OF FLORIDA
FLORIDA PROFESSIONAL ENGINEER
NO. 83337
CA. REG. PROJ. NO. 1136-001


FLEISCHMAN MANGARCA
ARCHITECTURE : PLANNING : INTERIORS
300 HYDE PARK AVENUE, SUITE 300
MIAMI BEACH, FLORIDA 33139
PHONE: (305) 758-8800
FAX: (305) 758-8800
WWW.FLEISCHMANMANGARCA.COM

**HILLSBOROUGH COUNTY
NEW TAMPA PERFORMING ARTS
CENTER**
8550 HUNTERS VILLAGE RD.
TAMPA FL, 33647

THIS DESIGN AND DRAWING IS THE SOLE PROPERTY OF FLEISCHMANMANGARCA. NO PART OF THIS WORK MAY BE REPRODUCED WITHOUT PRIOR WRITTEN PERMISSION FROM FLEISCHMANMANGARCA.

I CERTIFY TO THE BEST OF MY KNOWLEDGE THAT THESE DRAWINGS COMPLY WITH ALL RELEVANT BUILDING CODES.

PERMIT SET

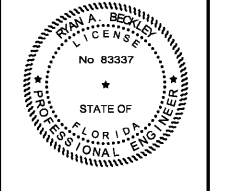

FGA PROJECT NUMBER
19048

ISSUE DATE
04-15-2020

NO.	DATE	NOTES

SHEET NAME
SECTIONS AND DETAILS

SHEET NUMBER
S4.2

THIS ITEM HAS BEEN DIGITALLY SIGNED AND SEALED BY RYAN BECKLEY, P.E. ON 04/15/2020 USING A DIGITAL SIGNATURE. PRINTED COPIES OF THIS DOCUMENT ARE NOT CONSIDERED SIGNED AND SEALED AND THE SHA AUTHENTICATION CODE MUST BE VERIFIED ON ANY ELECTRONIC COPIES.

TO THE BEST OF OUR KNOWLEDGE AND BELIEF, THESE STRUCTURAL PLANS CONFORM TO AND SATISFY, THE FLORIDA BUILDING CODE, SIXTH EDITION 2017, ACI 318-14 AND LOCAL CODES AS APPLICABLE.