

MASTER CONSULTING ENGINEERS, INC.
 5523 WEST CYPRESS ST. STE 200
 TAMPA, FLORIDA 33607-1735
 P: 813.287.3600 F: 813.287.3622
 THE FLS BLDG CODE AUTHORITY HAS REVIEWED THIS DRAWING FOR CONFORMANCE WITH THE FLORIDA BUILDING CODE. THE REVIEW IS LIMITED TO THE TECHNICAL ASPECTS OF THE DRAWING AND DOES NOT CONSTITUTE AN ENDORSEMENT OR GUARANTEE OF THE ACCURACY OF THE INFORMATION PROVIDED OR THE QUALITY OF THE WORK. THE ENGINEER IS NOT RESPONSIBLE FOR ANY ERRORS OR OMISSIONS IN THIS DRAWING THAT MAY BE CAUSED BY INCOMPLETE OR INACCURATE INFORMATION PROVIDED BY OTHERS.

RYAN A. BECKLEY, P.E.
 FL. LIC. No. 83337

ARCHITECTURE : PLANNING : INTERIORS
FLEISCHMAN MANGRICA
 324 HYDE PARK AVENUE, SUITE 300
 TAMPA, FLORIDA 33606
 PHONE (813) 271-4400
 FAX (813) 271-1884
 REGISTRATION NUMBER: BA 001033
 WWW.FLEISCHMANMANGRICA.COM


SAFETY MANAGER OFFICE
 1801 FLORIDA AVENUE, SUITE 100
 TAMPA, FLORIDA 33606
 PHONE (813) 271-4400
 FAX (813) 271-1884

HILLSBOROUGH COUNTY
NEW TAMPA PERFORMING ARTS CENTER
 8550 HUNTERS VILLAGE RD.
 TAMPA FL 33647

THIS DESIGN AND DRAWING IS THE SOLE PROPERTY OF FLEISCHMANMANGRICA. NO PART OF THIS WORK MAY BE REPRODUCED WITHOUT PRIOR WRITTEN PERMISSION FROM FLEISCHMANMANGRICA.

I CERTIFY TO THE BEST OF MY KNOWLEDGE THAT THESE DRAWINGS COMPLY WITH ALL RELEVANT BUILDING CODES.

PERMIT SET

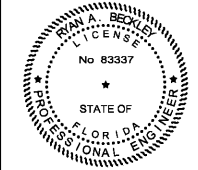

FGA PROJECT NUMBER
 19048



ISSUE DATE
 04-15-2020

NO.	DATE	NOTES

SHEET NAME

SECTIONS AND DETAILS

SHEET NUMBER
S4.3

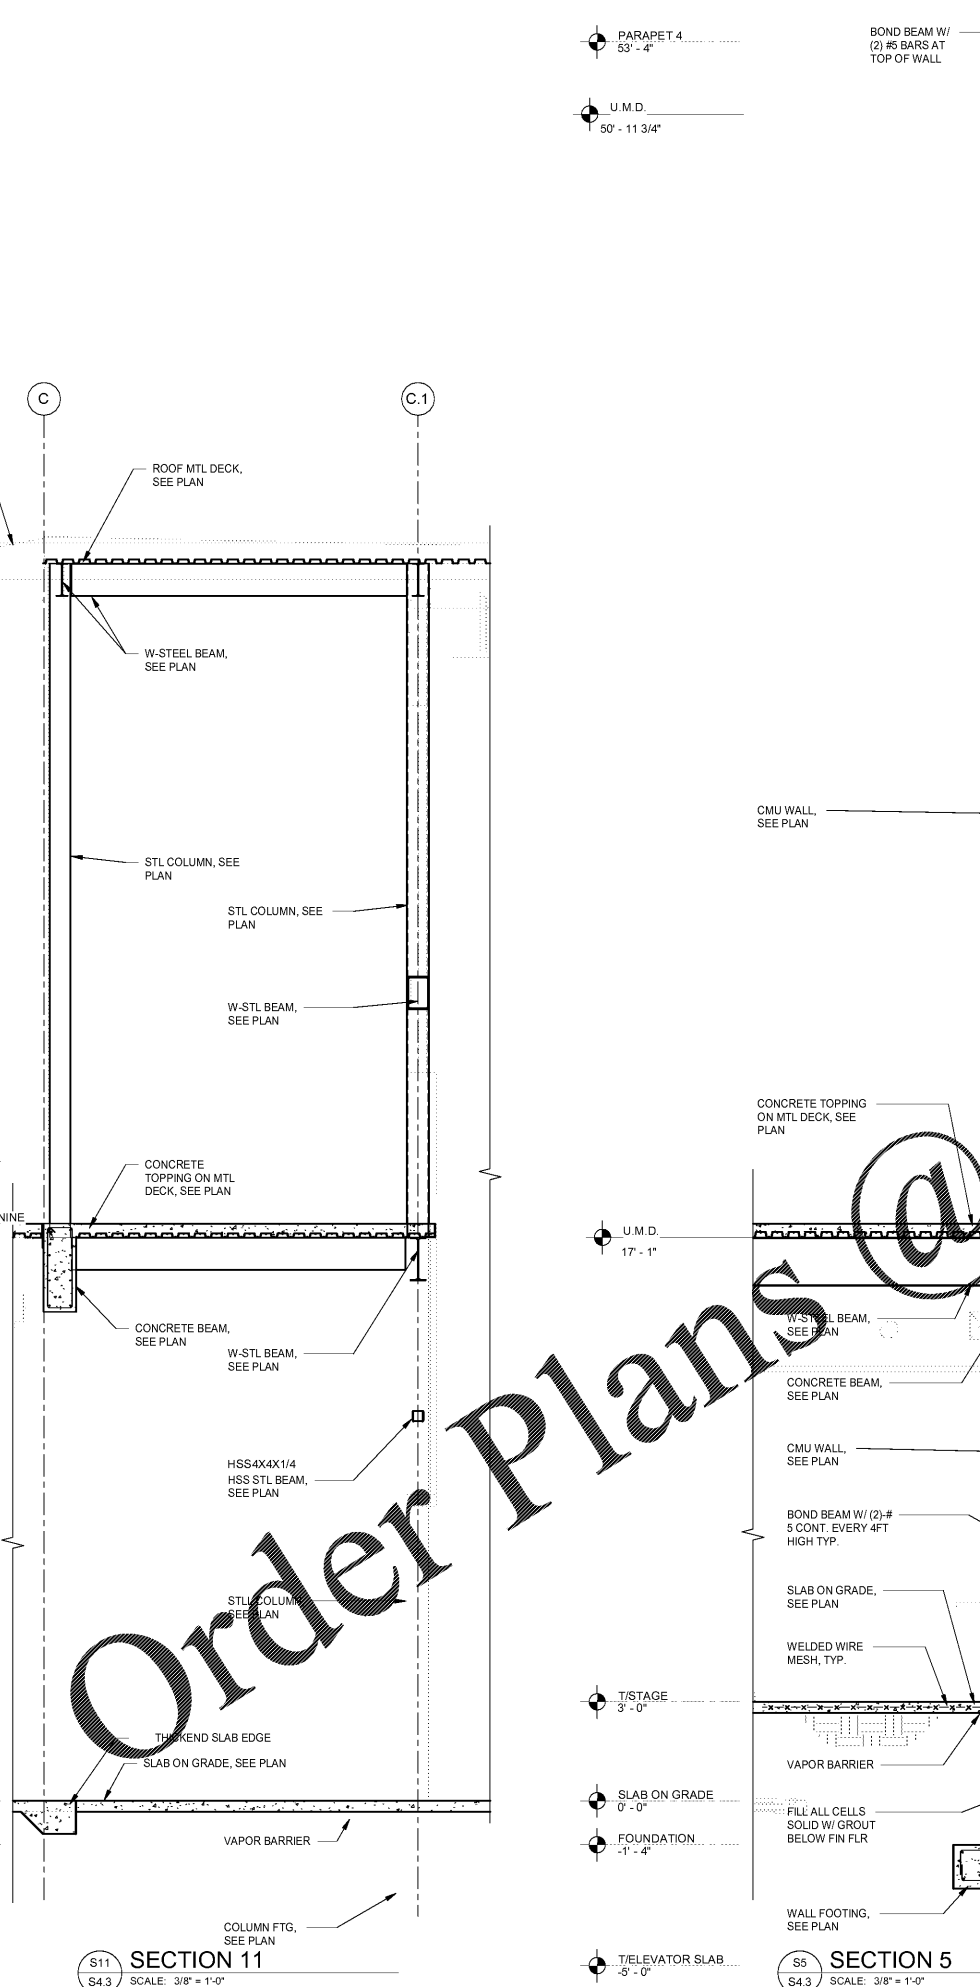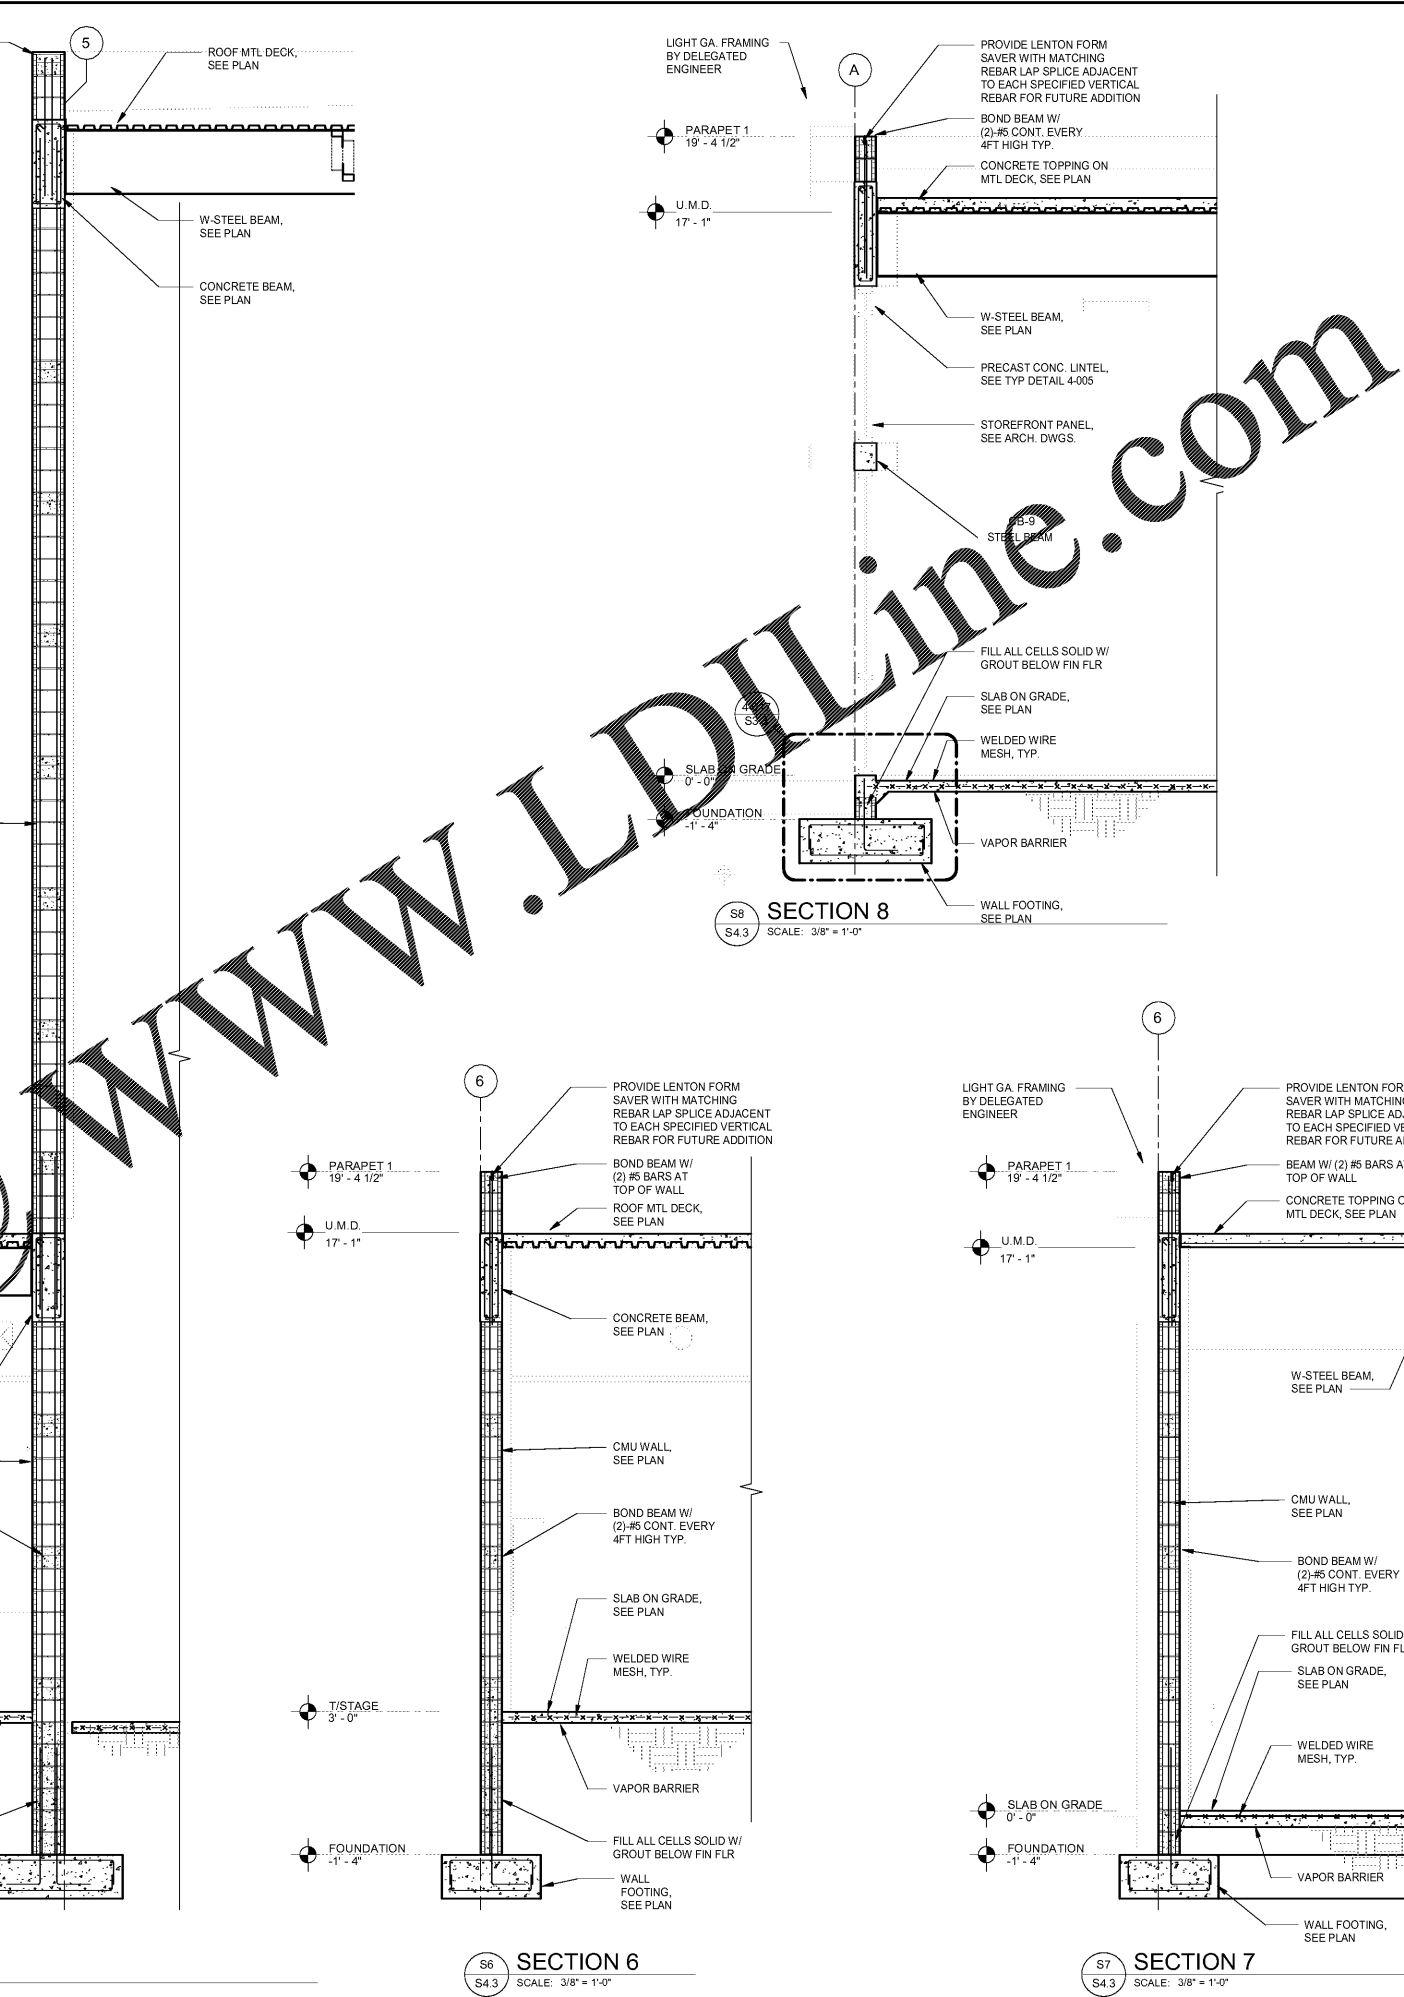

Order Plans@www.LDILine.com

TO THE BEST OF OUR KNOWLEDGE AND BELIEF, THESE STRUCTURAL PLANS CONFORM TO AND SATISFY, THE FLORIDA BUILDING CODE, SIXTH EDITION 2017, ACI 318-14 AND LOCAL CODES AS APPLICABLE.

4/15/2020 12:08:55 PM