




W1 WALL ELEVATION
S5.1 SCALE: 3/16" = 1'-0"

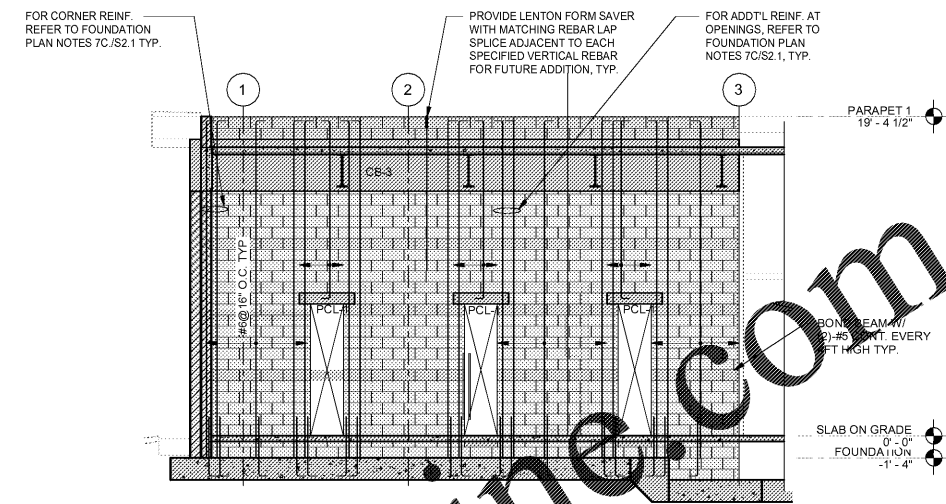


W2 WALL ELEVATION
S5.1 SCALE: 3/16" = 1'-0"

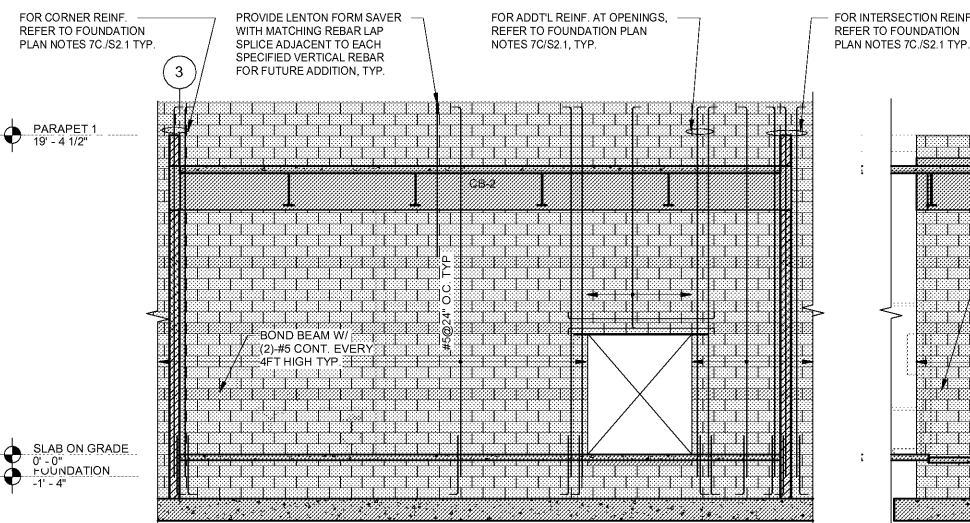


W3 WALL ELEVATION
S5.1 SCALE: 3/16" = 1'-0"

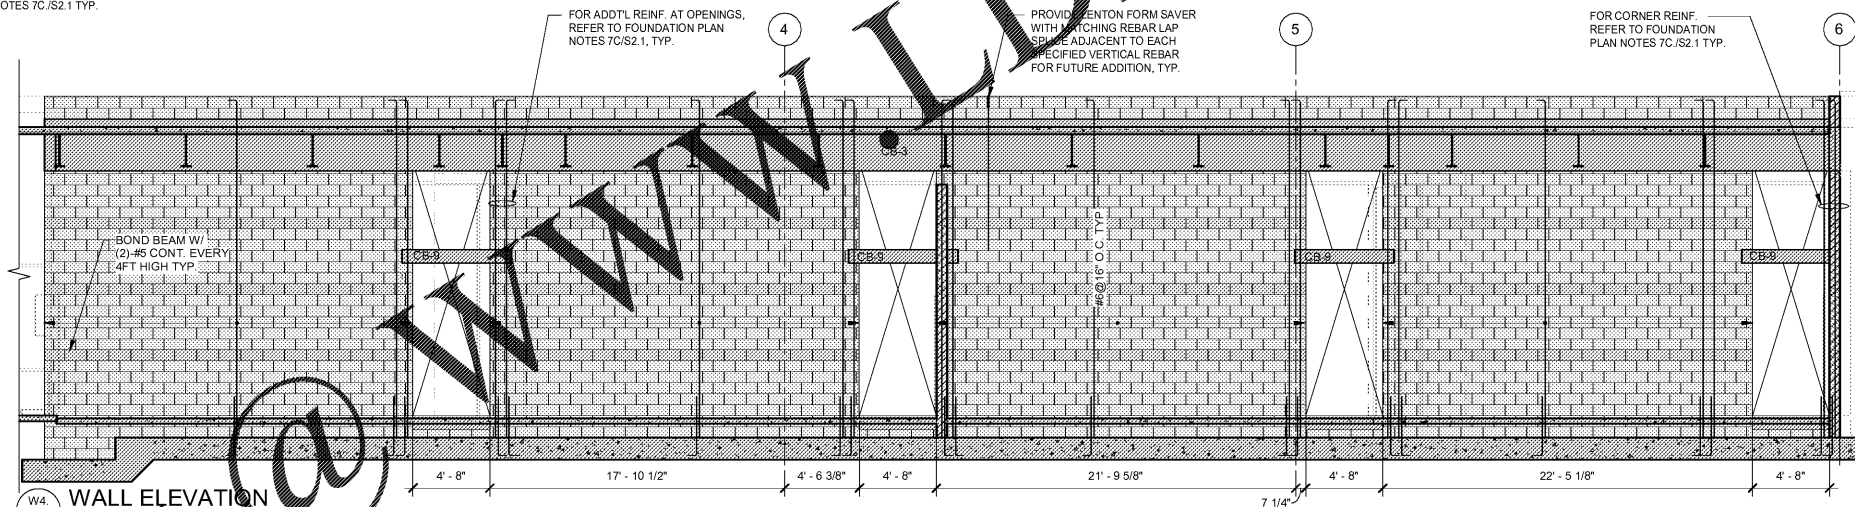


W4 WALL ELEVATION
S5.1 SCALE: 3/16" = 1'-0"

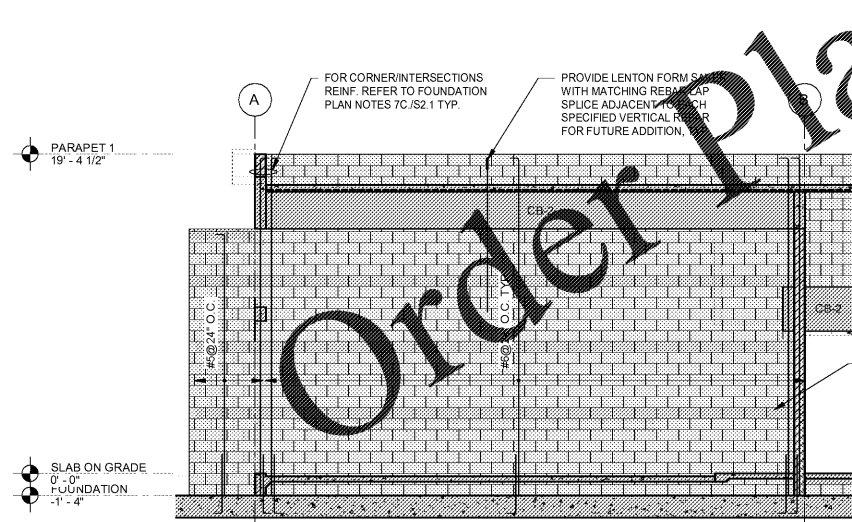


W5 WALL ELEVATION
S5.1 SCALE: 3/16" = 1'-0"

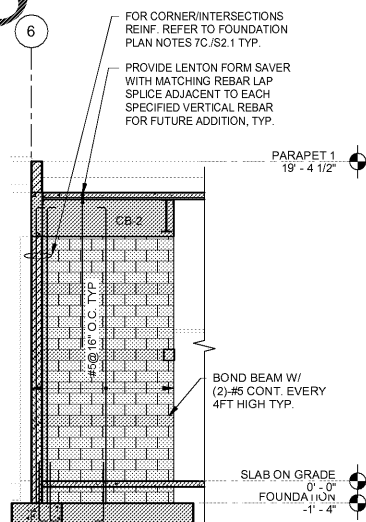

W6 WALL ELEVATION
S5.1 SCALE: 3/16" = 1'-0"

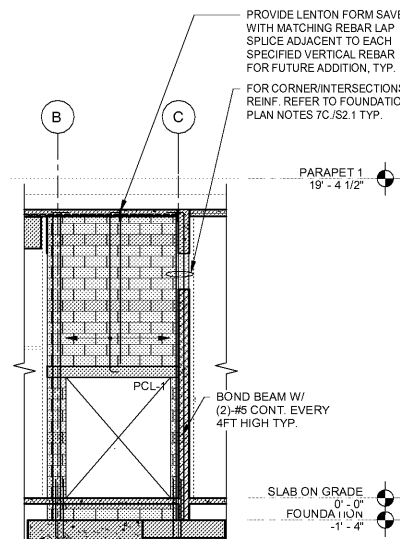

W7 WALL ELEVATION
S5.1 SCALE: 3/16" = 1'-0"

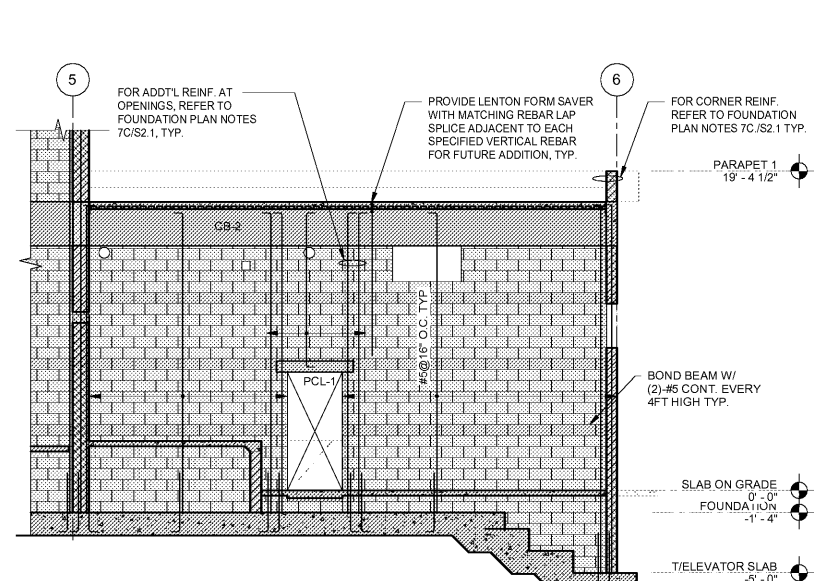

W8 WALL ELEVATION
S5.1 SCALE: 3/16" = 1'-0"

MASTER CONSULTING ENGINEERS, INC.
5523 WEST CYPRESS ST. STE. 200
TAMPA, FLORIDA 33607-1735
P: 813.267.3600 F: 813.267.3622
THE FLSA PROFESSIONAL SEAL OF THIS ENGINEER IS THE PROPERTY OF MASTER CONSULTING ENGINEERS, INC. IT IS TO BE USED ONLY BY THE ENGINEER TO WHOM IT IS ISSUED AND NOT BE LOANED, REPRODUCED, COPIED, OR IN ANY MANNER USED TO REPRESENT THE ENGINEER OR FIRM.
CA. REG. PROJ. NO. 1136-001

RYAN A. BECKLEY, P.E.
FL. LIC. No. 83337


ARCHITECTURE : PLANNING : INTERIORS
324 HYDE PARK AVENUE, SUITE 300
TAMPA, FLORIDA 33606
PHONE (813) 775-8899
FAX (813) 775-9000
www.fleischmanmangarcia.com

HILLSBOROUGH COUNTY
NEW TAMPA PERFORMING ARTS
CENTER
8550 HUNTERS VILLAGE RD.
TAMPA FL 33647

THIS DESIGN AND DRAWING IS THE SOLE PROPERTY OF FLEISCHMANMANGARCIA. NO PART OF THIS WORK MAY BE REPRODUCED WITHOUT PRIOR WRITTEN PERMISSION FROM FLEISCHMANMANGARCIA.

I CERTIFY TO THE BEST OF MY KNOWLEDGE THAT THESE DRAWINGS COMPLY WITH ALL RELEVANT BUILDING CODES.

PERMIT SET

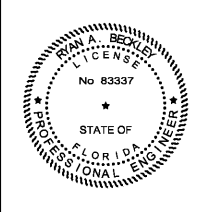

FGA PROJECT NUMBER
19048

ISSUE DATE
04-15-2020

NO.	DATE	NOTES

SHEET NAME

WALL ELEVATIONS

SHEET NUMBER
S5.1

Order Plans @

WWW.LDILINE.COM