


W15 WALL ELEVATION
S5.4 SCALE: 3/16" = 1'-0"

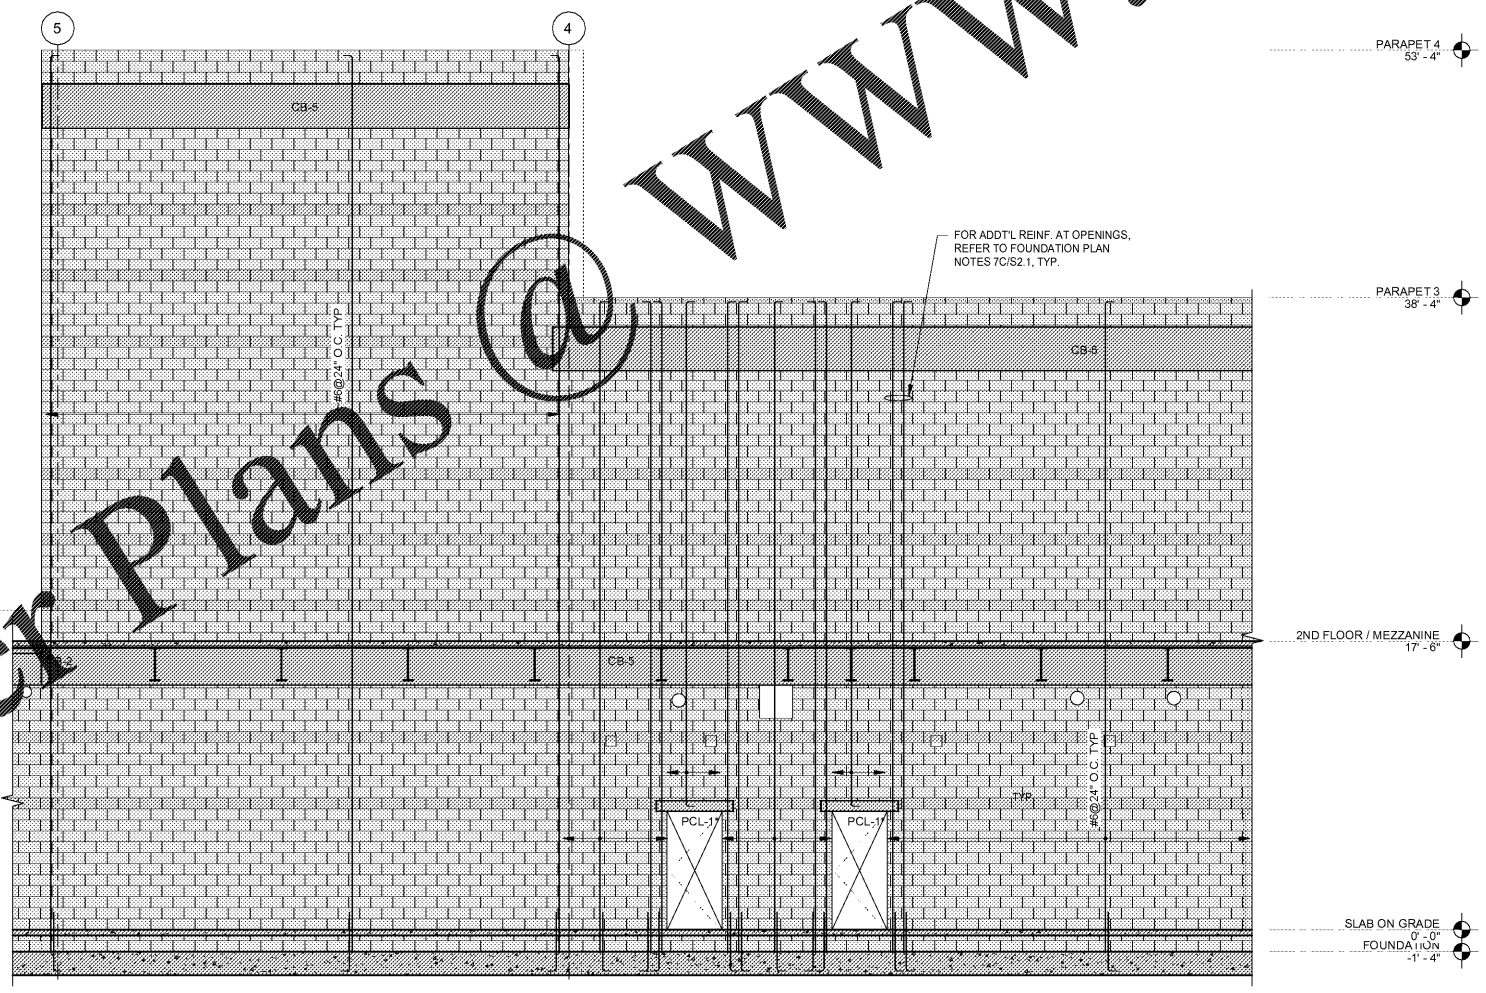

W16 WALL ELEVATION
S5.4 SCALE: 3/16" = 1'-0"

Order Plans @ www.LDILine.com

MASTER CONSULTING ENGINEERS, INC.
5523 WEST CYPRUS ST. STE 200
TAMPA, FLORIDA 33607-1735
P: 813.287.3600 F: 813.287.3622
FLORIDA PROFESSIONAL ENGINEER
NO. 12514
CA. REG. PROJ. NO. 1136-001
RYAN A. BECKLEY, P.E.
FL. LIC. No. 83337


FLEISCHMAN MANGARCA
ARCHITECTURE : PLANNING : INTERIORS
324 HYDE PARK AVENUE, SUITE 300
TAMPA, FLORIDA 33606
PHONE (813) 725-8800
FAX (813) 251-1584
www.fleischmanmangarca.com

**HILLSBOROUGH COUNTY
NEW TAMPA PERFORMING ARTS
CENTER**
8550 HUNTERS VILLAGE RD.
TAMPA FL 33647

THIS DESIGN AND DRAWING IS THE SOLE PROPERTY OF FLEISCHMANMANGARCA. NO PART OF THIS WORK MAY BE REPRODUCED WITHOUT PRIOR WRITTEN PERMISSION FROM FLEISCHMANMANGARCA.

I CERTIFY TO THE BEST OF MY KNOWLEDGE THAT THESE DRAWINGS COMPLY WITH ALL RELEVANT BUILDING CODES.

PERMIT SET

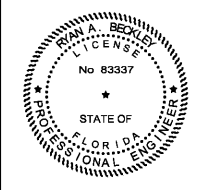

FGA PROJECT NUMBER
19048

ISSUE DATE
04-15-2020

NO.	DATE	NOTES

SHEET NAME

WALL ELEVATIONS

SHEET NUMBER
S5.4

THIS ITEM HAS BEEN DIGITALLY SIGNED AND SEALED BY RYAN BECKLEY, P.E. ON 04/15/2020 USING A DIGITAL SIGNATURE. PRINTED COPIES OF THIS DOCUMENT ARE NOT CONSIDERED SIGNED AND SEALED AND THE SHA AUTHENTICATION CODE MUST BE VERIFIED ON ANY ELECTRONIC COPIES.

TO THE BEST OF OUR KNOWLEDGE INFORMATION AND BELIEF, THESE STRUCTURAL PLANS CONFORM TO AND SATISFY, THE FLORIDA BUILDING CODE, SIXTH EDITION 2017, ACI 318-14 AND LOCAL CODES AS APPLICABLE