




F1  
SS 6  
SCALE: 3/16" = 1'-0"

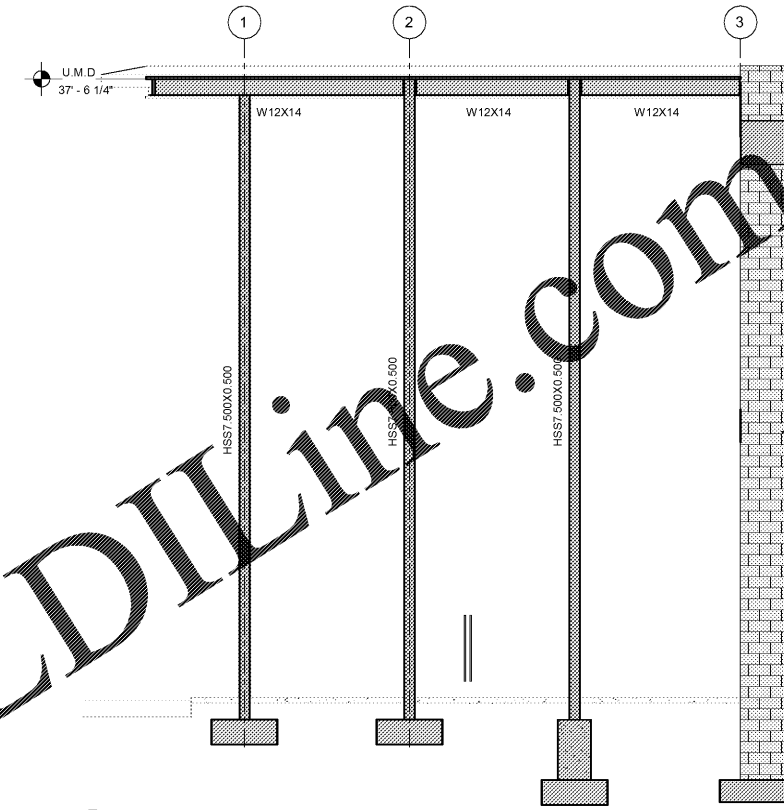

F2  
SS 6  
SCALE: 3/16" = 1'-0"

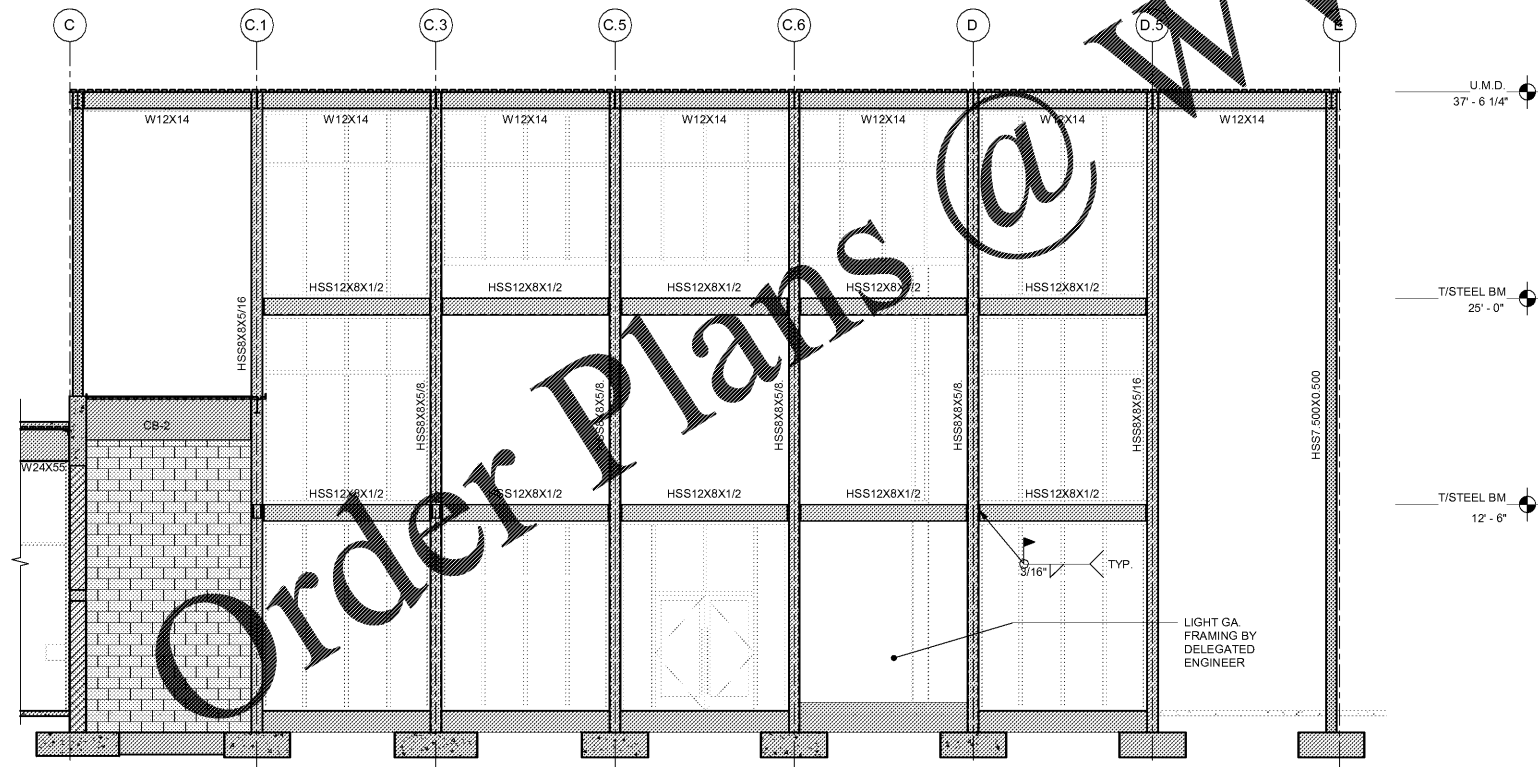

F3  
SS 6  
SCALE: 3/16" = 1'-0"

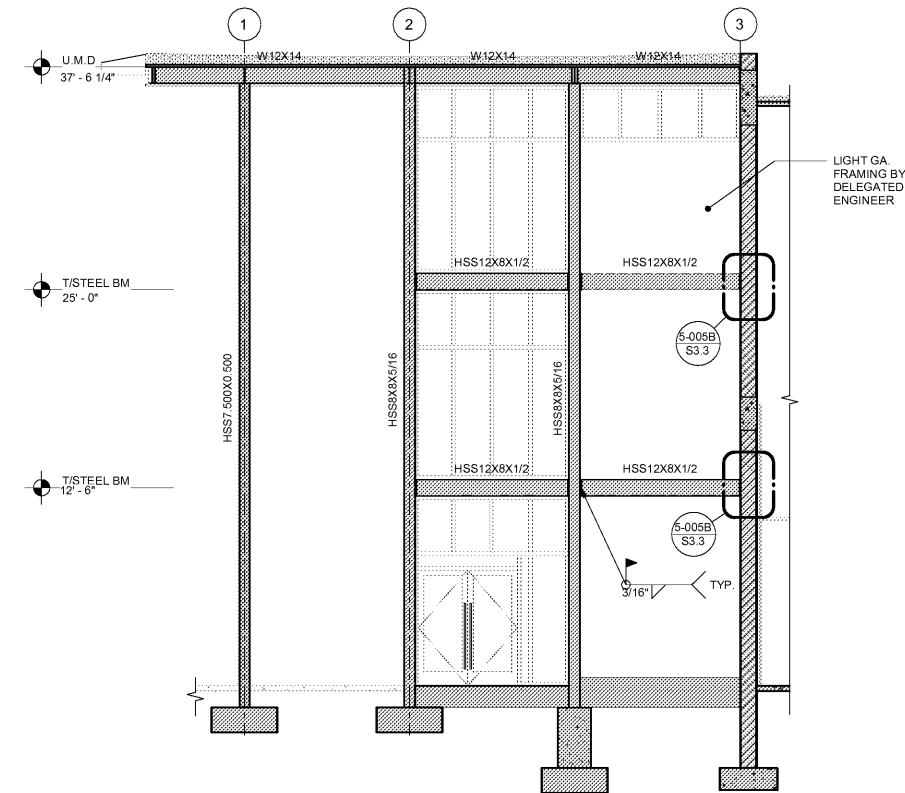

F4  
SS 6  
SCALE: 3/16" = 1'-0"

Order Plans @

WWW.LDILine.com

MASTER CONSULTING ENGINEERS, INC.  
5523 WEST CYPRESS ST. STE. 200  
TAMPA, FLORIDA 33607-1735  
P: 813.287.3600 F: 813.287.3622  
FL LIC. No. 83337


RYAN A. BECKLEY, P.E.  
FL LIC. No. 83337

HILLSBOROUGH COUNTY  
NEW TAMPA PERFORMING ARTS  
CENTER  
8550 HUNTERS VILLAGE RD.  
TAMPA FL 33647

THIS DESIGN AND DRAWING IS THE SOLE PROPERTY OF FLEISCHMAN MANGRICA. NO PART OF THIS WORK MAY BE REPRODUCED WITHOUT PRIOR WRITTEN PERMISSION FROM FLEISCHMAN MANGRICA.

CERTIFY TO THE BEST OF MY KNOWLEDGE THAT THESE DRAWINGS COMPLY WITH ALL RELEVANT BUILDING CODES.

PERMIT SET

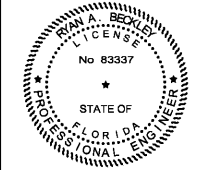

FGA PROJECT NUMBER  
19048

ISSUE DATE  
04-15-2020

NO.	DATE	REVISIONS	NOTES

SHEET NAME

FRAME ELEVATIONS

SHEET NUMBER  
S5.6

THIS ITEM HAS BEEN DIGITALLY SIGNED AND SEALED BY RYAN BECKLEY, P.E. ON 04/15/2020 USING A DIGITAL SIGNATURE. PRINTED COPIES OF THIS DOCUMENT ARE NOT CONSIDERED SIGNED AND SEALED AND THE SHA AUTHENTICATION CODE MUST BE VERIFIED ON ANY ELECTRONIC COPIES.