


Order Plans @ www.LDOnline.com

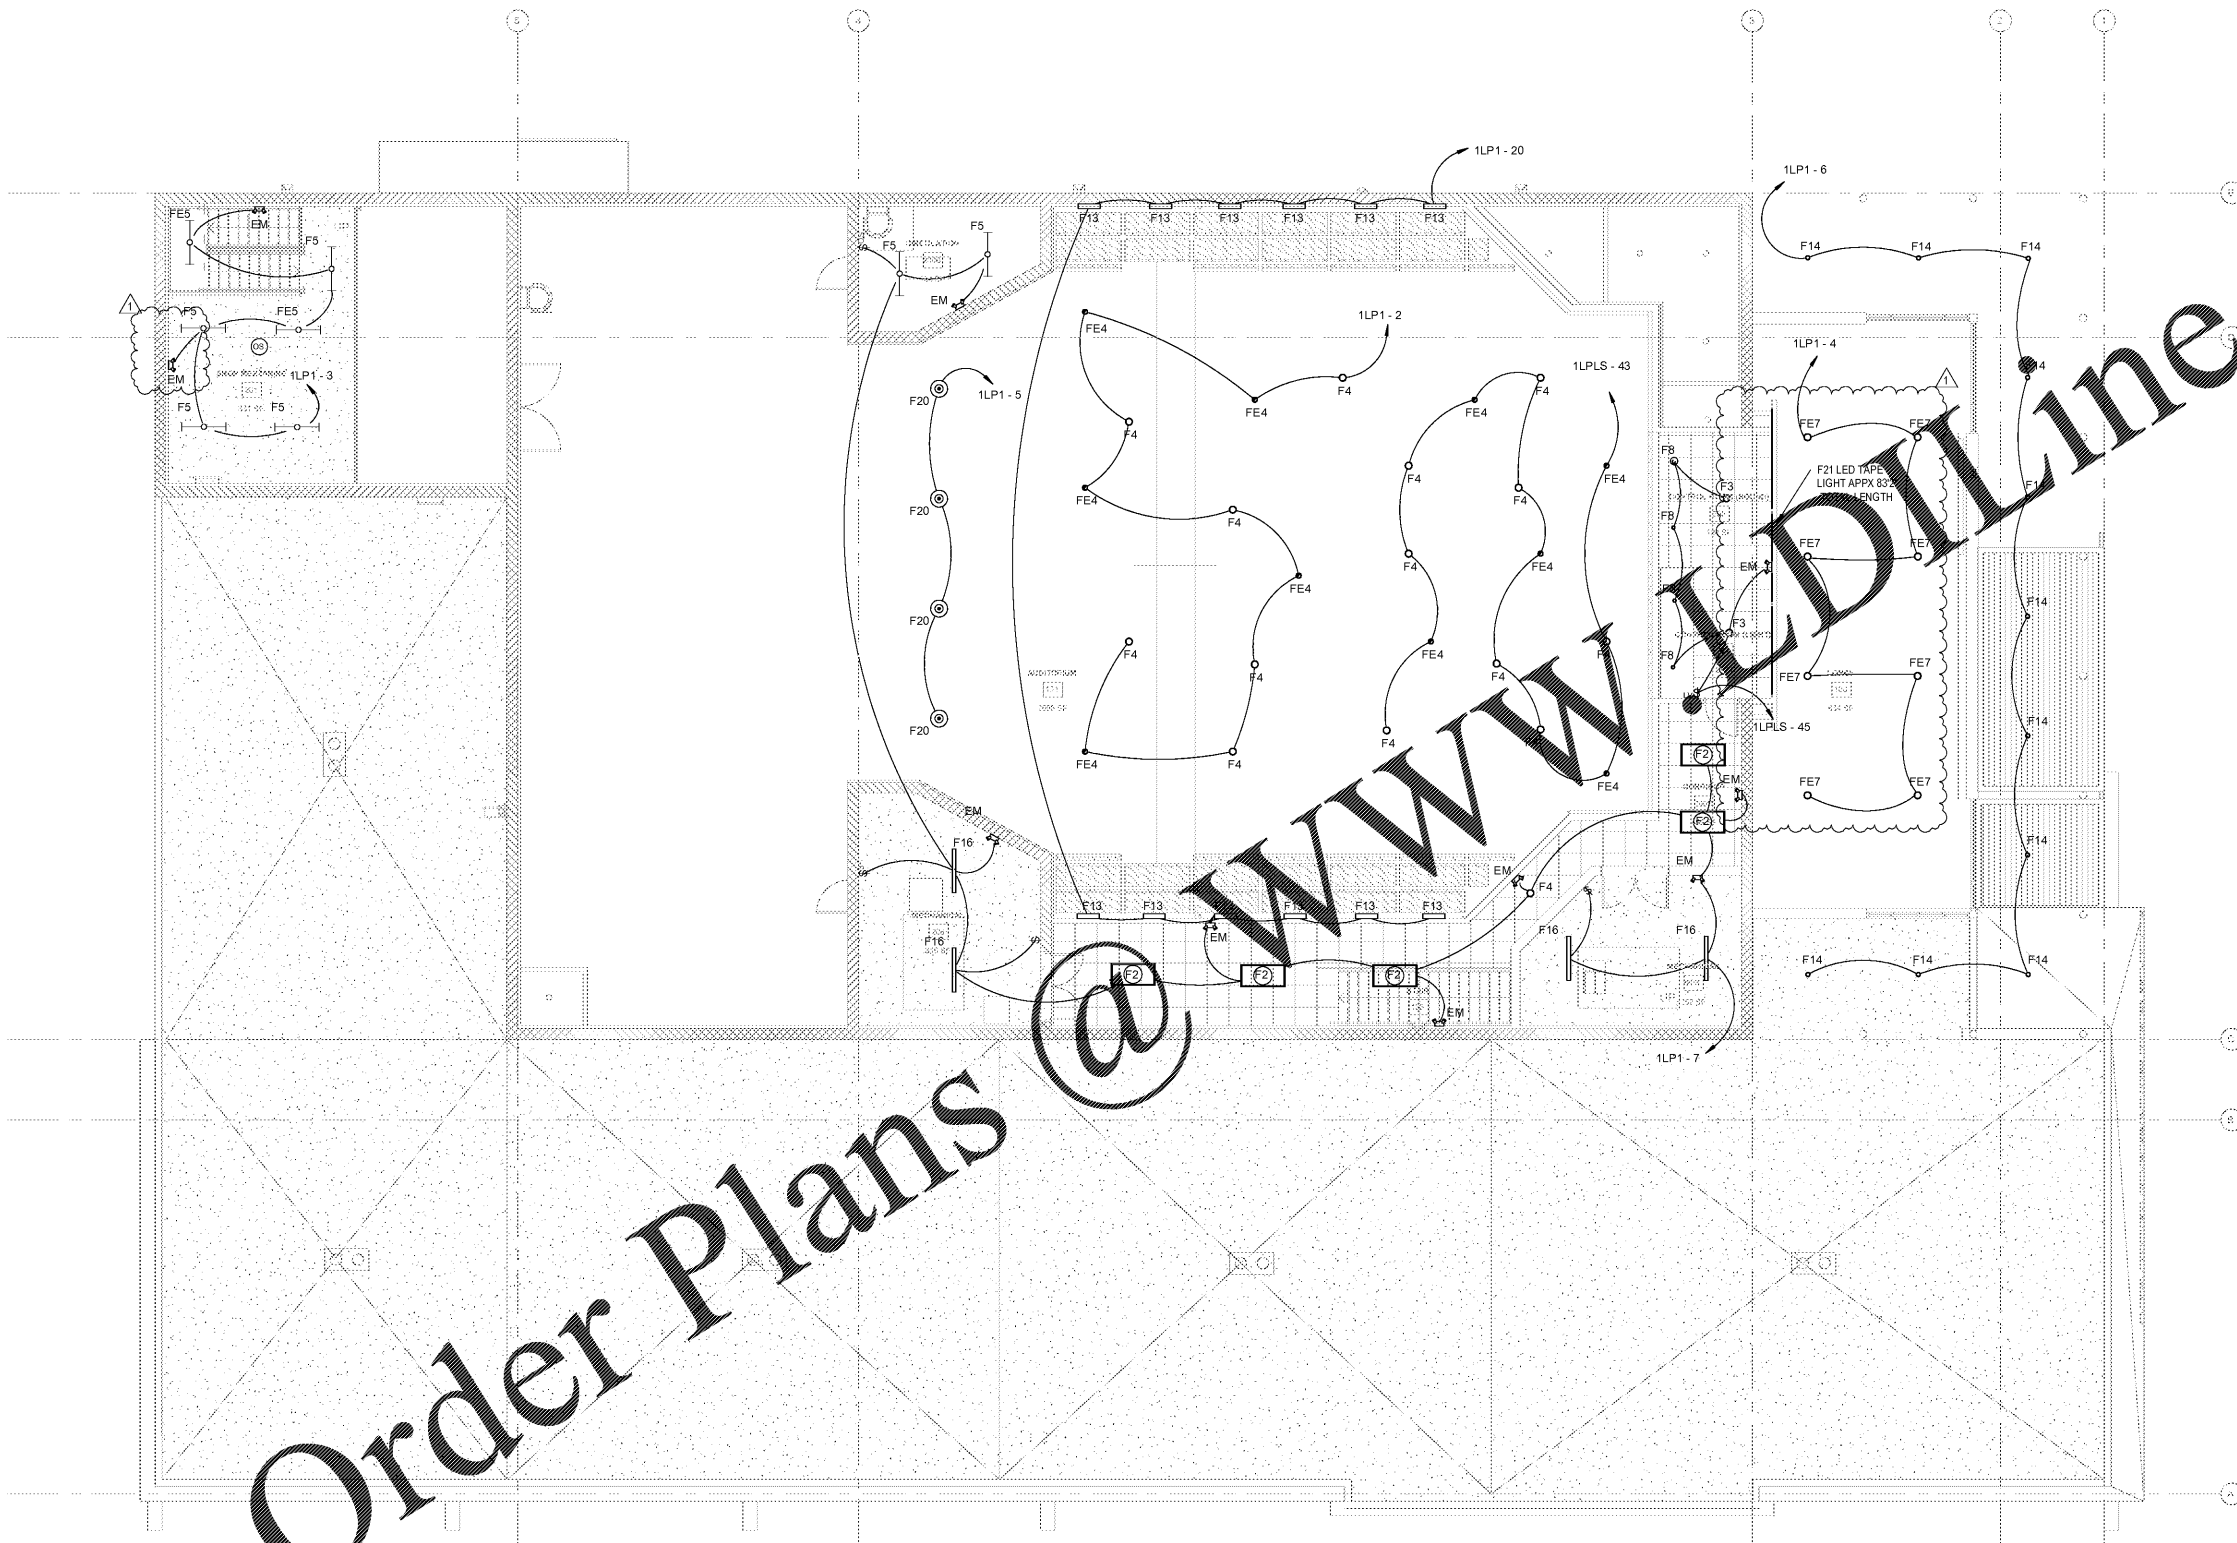

GENERAL NOTES

A. ALL UNSWITCHED LIGHTING CIRCUITS CONTROLLED BY LIGHTING CONTROL PANEL VIA PROGRAMMABLE TIMECLOCK U.O.N.

KEYNOTES

NUMBER	NOTES

VOLT AIR

THIS FIRM HAS BEEN ELECTRICALLY LICENSED BY THE STATE OF FLORIDA UNDER LICENSE NO. 42527. GERALD A. CRIVELLO, P.E. IS THE LICENSED PROFESSIONAL ENGINEER. ALL COPIES OF THIS DOCUMENT ARE NOT VALID UNLESS THEY BEAR THE SIGNATURE AND SEAL OF THE LICENSED PROFESSIONAL ENGINEER. ANY ELECTRIC COPIES ARE VOID.

6005 Benjamin Road, Suite A
Tampa, Florida 33634
Tel: 888.881.9713
www.voltaair.com
Project No. 19048
COA #27156

Engineer of Record:
GERALD A. CRIVELLO, P.E. #42527

FLEISCHMANGARCIA

ARCHITECTURE & PLANNING : INTERIORS


SAFETY MEMBER OFFICE
156 FOURTH AVENUE SUITE 400
PHOENIX ARIZONA 85004
PHONE (772) 725-8800
FAX (772) 725-5000
www.fleischmangarcia.com

MEMBER OFFICE
5867 CATALINA LANE SUITE 600
SANDHILLS
PHOENIX ARIZONA 85028
PHONE (480) 342-2523
FAX (480) 342-2523
www.fleischmangarcia.com

HILLSBOROUGH COUNTY
NEW TAMPA PERFORMING ARTS
CENTER
8550 HUNTERS VILLAGE RD.
TAMPA FL, 33647

THIS DESIGN AND DRAWING IS THE SOLE PROPERTY OF FLEISCHMANGARCIA. NO PART OF THIS WORK MAY BE REPRODUCED WITHOUT PRIOR WRITTEN PERMISSION FROM FLEISCHMANGARCIA.

CERTIFY TO THE BEST OF MY KNOWLEDGE THAT THESE DRAWINGS COMPLY WITH ALL RELEVANT BUILDING CODES

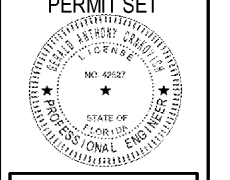

FGA PROJECT NUMBER
19048

ISSUE DATE
04-15-2020

NO.	DATE	NOTES
1	05.26.20	Permit Comments

SHEET NAME
SECOND FLOOR
PLAN - LIGHTING

SHEET NUMBER
E3.2