


Order Plans @

www.LDILine.com

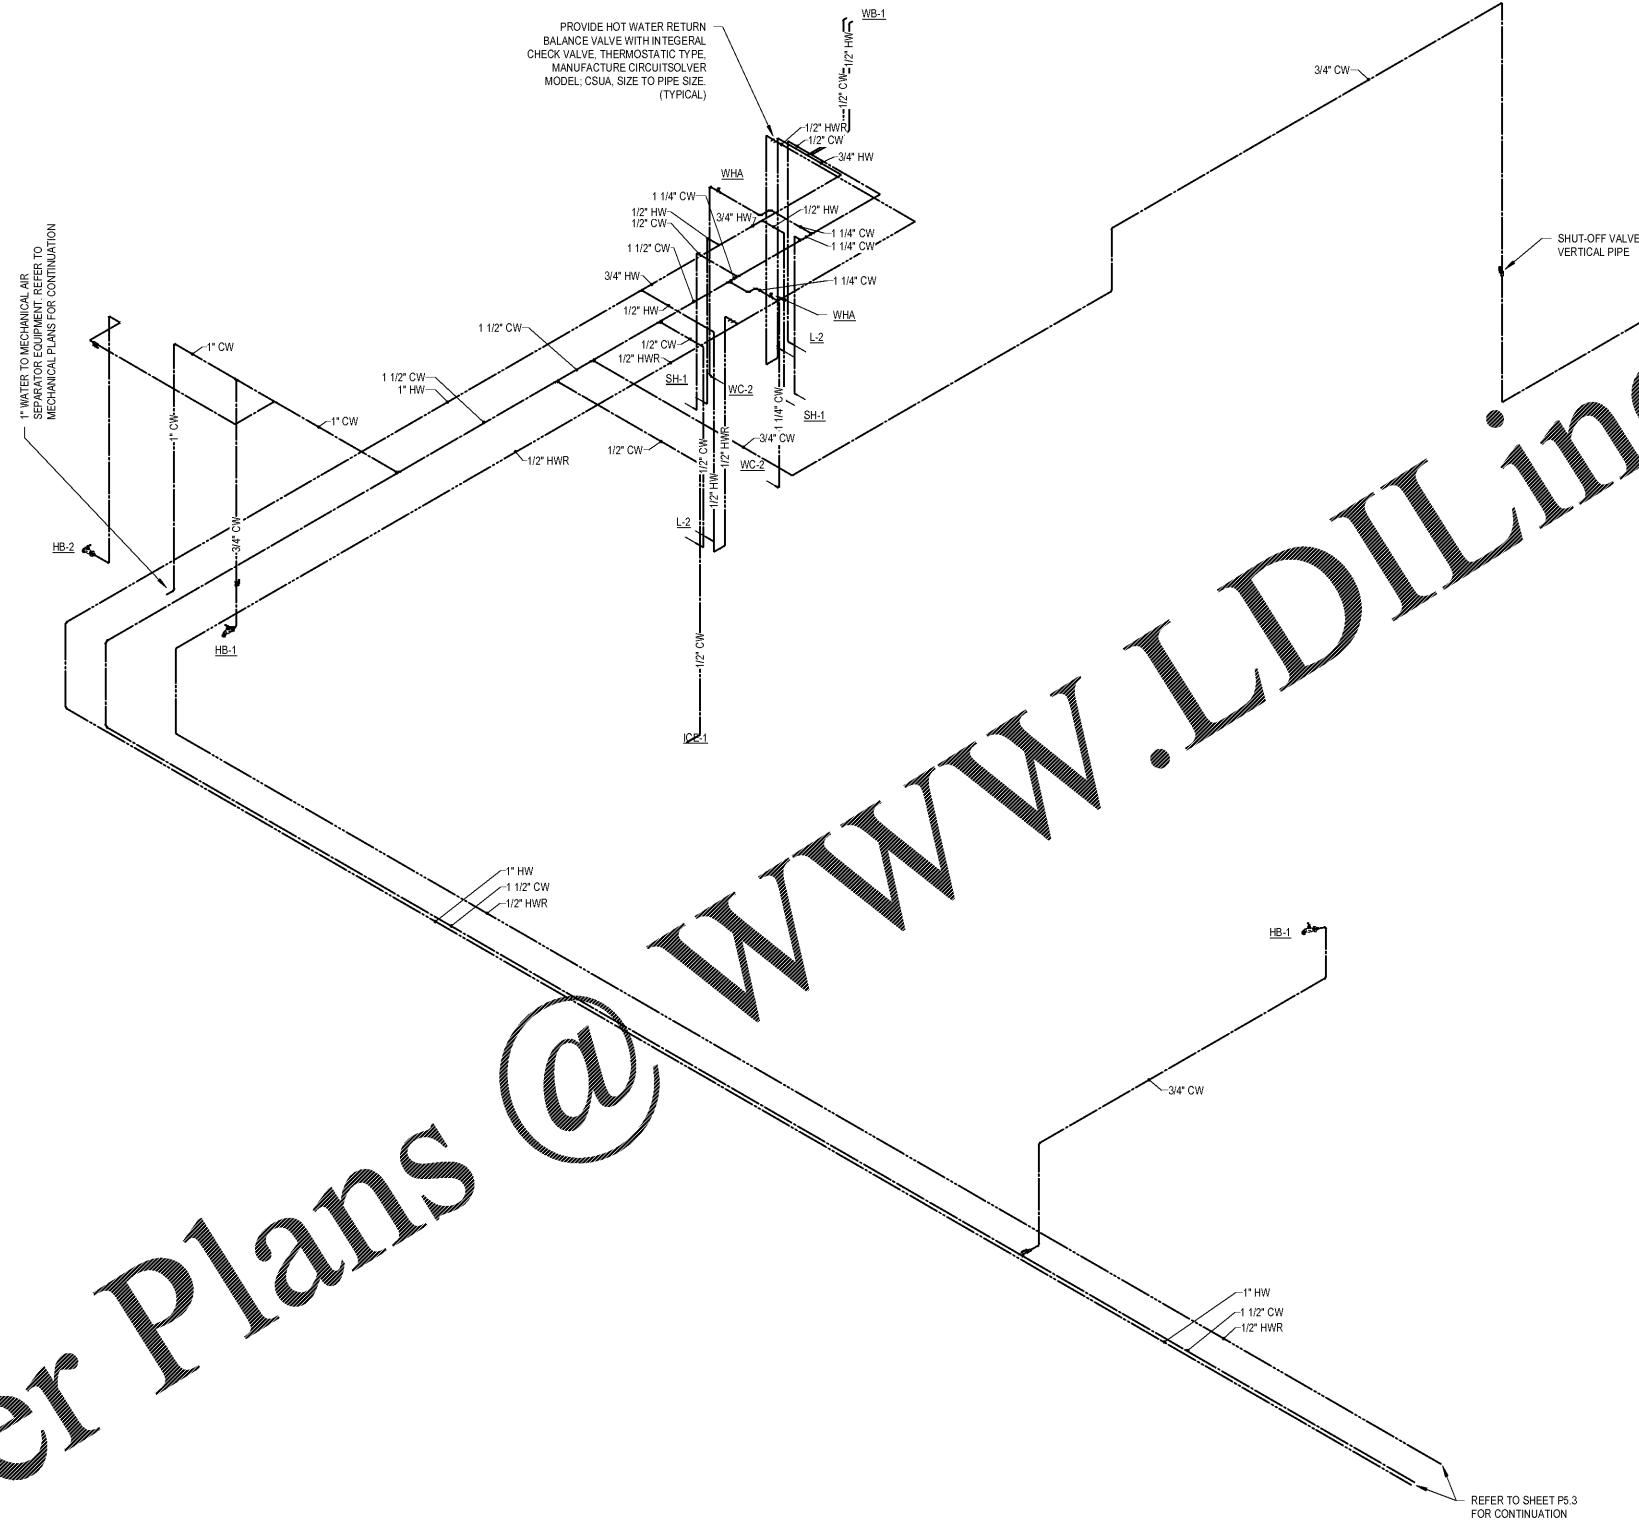

REFER TO SHEET P5.3 FOR CONTINUATION

VOLT AIR
 THE SYSTEMS HAVE BEEN ELECTRICALLY
 6005 Benjamin Road, Suite A
 Tampa, Florida 33634
 Tel: 888.881.9713
 www.voltaire.com
 Project # 11.1804
 COA # 27158
 Engineer of Record:
 BRYAN R. ZEMINA, P.E. #7988

FLEISCHMANGARCIA
 ARCHITECTURE & ENGINEERING
 5867 CATALUNYA LANE, SUITE 4
 TAMPA, FLORIDA 33634
 PHONE (772) 725-3000
 FAX (772) 725-3000
 www.fleischmangarcia.com

**HILLSBOROUGH COUNTY
 NEW TAMPA PERFORMING ARTS
 CENTER**
 8550 HUNTERS VILLAGE RD.
 TAMPA FL, 33647

THIS DESIGN AND DRAWING IS THE SOLE PROPERTY OF FLEISCHMANGARCIA. NO PART OF THIS WORK MAY BE REPRODUCED WITHOUT PRIOR WRITTEN PERMISSION FROM FLEISCHMANGARCIA.

CERTIFY TO THE BEST OF MY KNOWLEDGE THAT THESE DRAWINGS COMPLY WITH ALL RELEVANT BUILDING CODES

PERMIT SET
 05/06/2020
 BRYAN R. ZEMINA
 PROFESSIONAL ENGINEER
 STATE OF FLORIDA
 NO. 72560

FGA PROJECT NUMBER
 19048

ISSUE DATE
 04-15-2020

NO.	DATE	NOTES

SHEET NAME

DOMESTIC WATER ISOMETRIC

SHEET NUMBER
P5.4