


Order Plans @ WWW.DILine.com

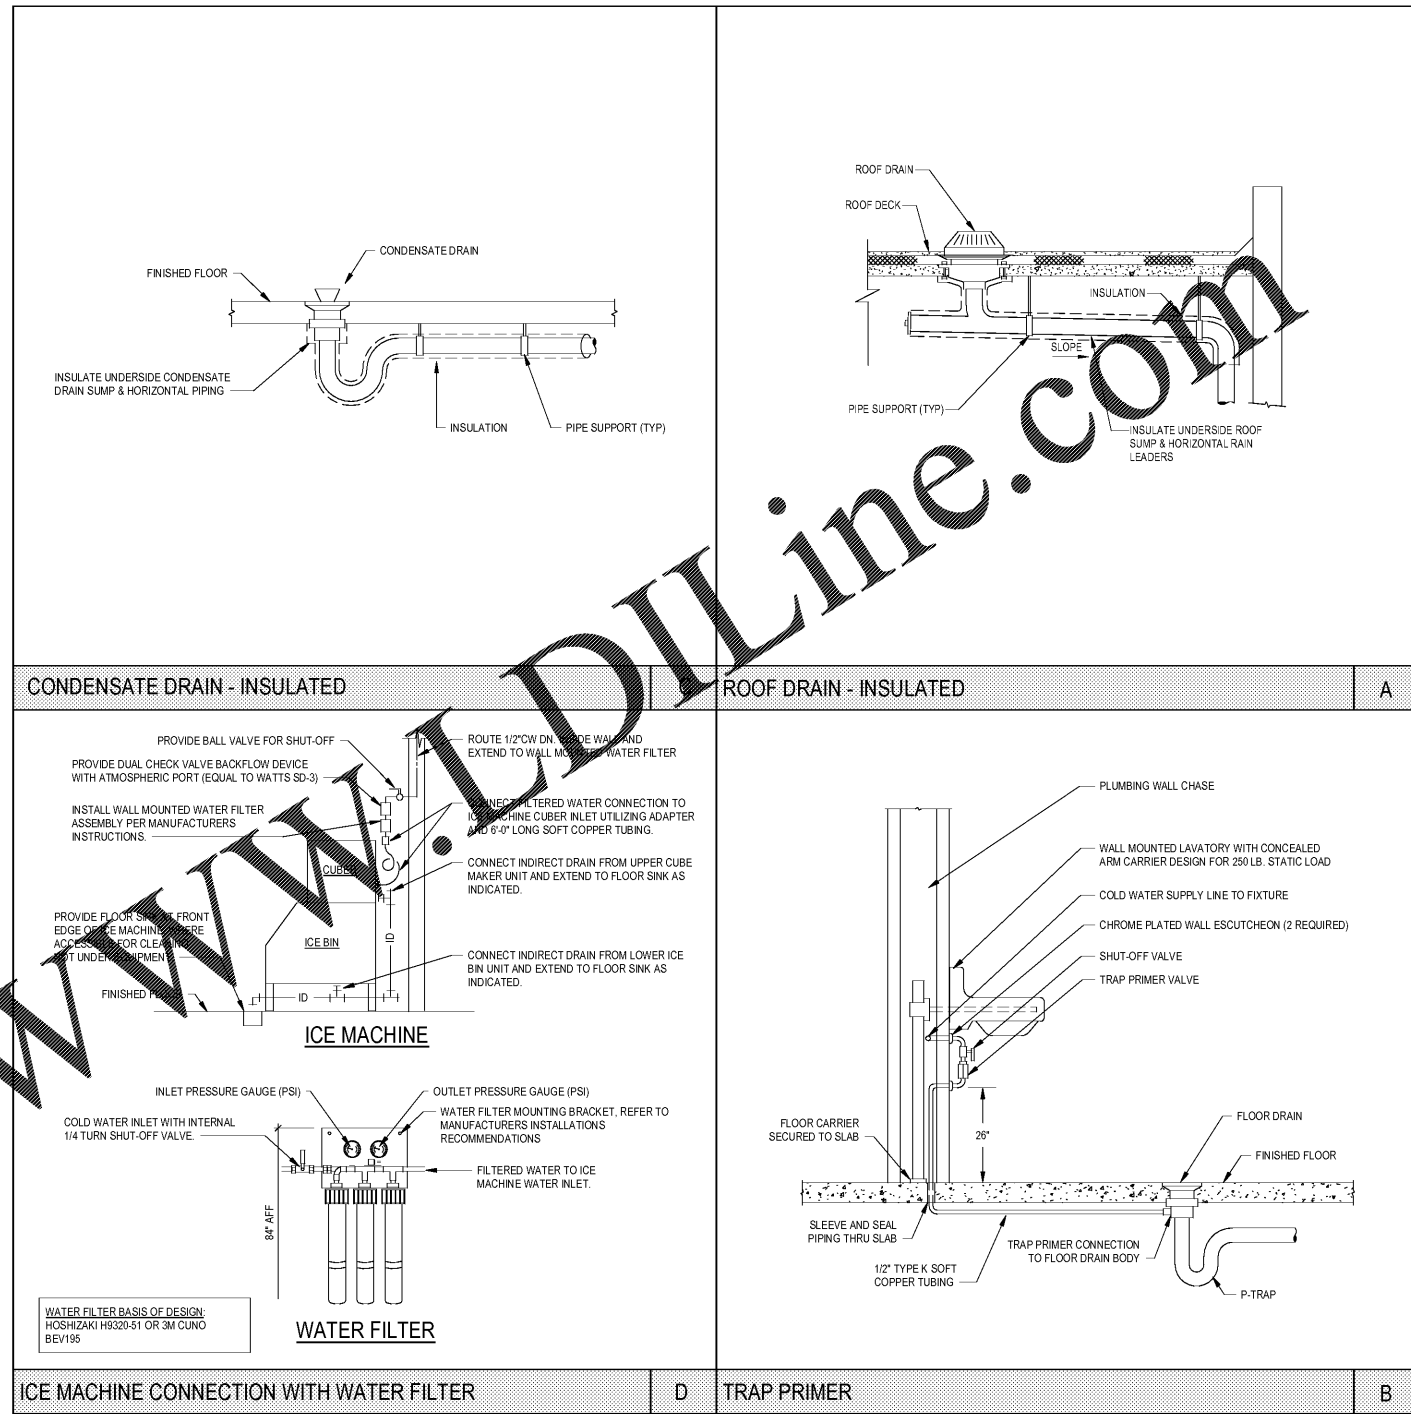


VOLT AIR
 6005 Benjamin Road, Suite A
 Tampa, Florida 33634
 Tel: 888.881.6713
 www.voltair.com
 Project # 19048
 COA # 27156
 Engineer of Record:
 BRYAN R. ZEMINA, P.E. #7998

FLEISCHMANGARCIA
 ARCHITECTS
 2514 W. PARK AVENUE, SUITE 300
 TAMPA, FL 33609
 PHONE (813) 251-1884
 FAX (813) 251-1884
 www.fleischmangarcia.com

HILLSBOROUGH COUNTY
 NEW TAMPA PERFORMING ARTS
 CENTER
 8550 HUNTERS VILLAGE RD.
 TAMPA FL, 33647

THIS DESIGN AND DRAWING IS THE SOLE PROPERTY OF FLEISCHMANGARCIA. NO PART OF THIS WORK MAY BE REPRODUCED WITHOUT PRIOR WRITTEN PERMISSION FROM FLEISCHMANGARCIA.

CERTIFY TO THE BEST OF MY KNOWLEDGE THAT THESE DRAWINGS COMPLY WITH ALL RELEVANT BUILDING CODES

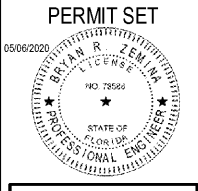

PERMIT SET
 05/06/2020
 BRYAN R. ZEMINA
 P.E. #79560
 STATE OF FLORIDA
 PROFESSIONAL ENGINEER

FGA PROJECT NUMBER
 19048

ISSUE DATE
 04-15-2020

NO.	DATE	REVISIONS	NOTES

SHEET NUMBER

DETAILS - PLUMBING

SHEET NUMBER
P9.2