




Order Plans @

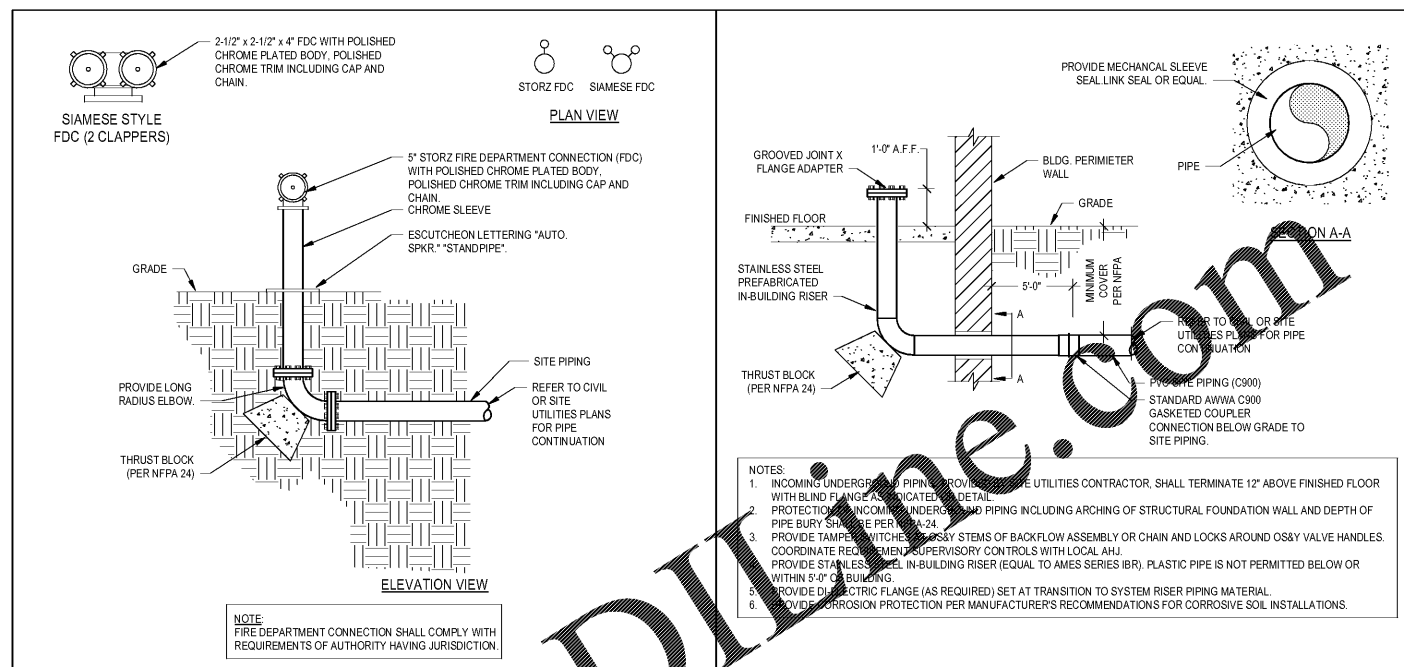

FREE STANDING FDC - (BY CIVIL - FOR INFORMATION ONLY) | INCOMING FIRE RISER W/ IN-BUILDING RISER

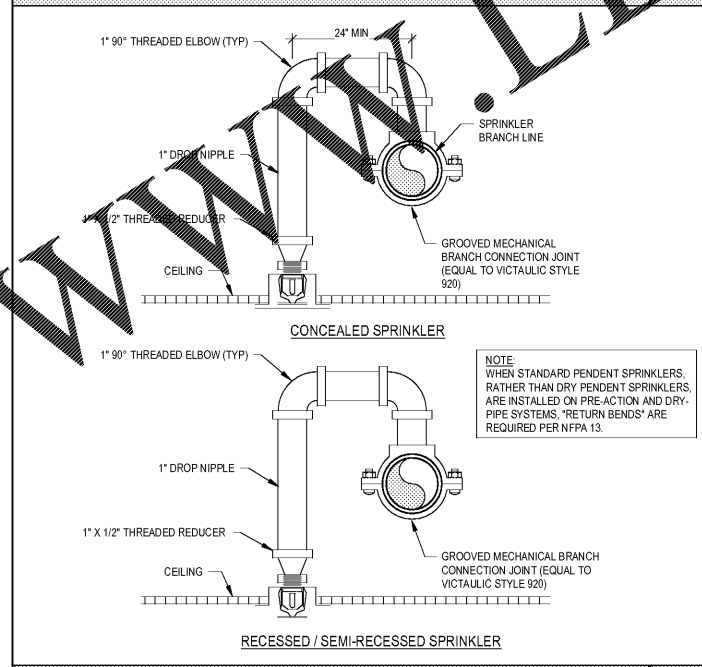

RETURN BEND PIPING ARRANGEMENT

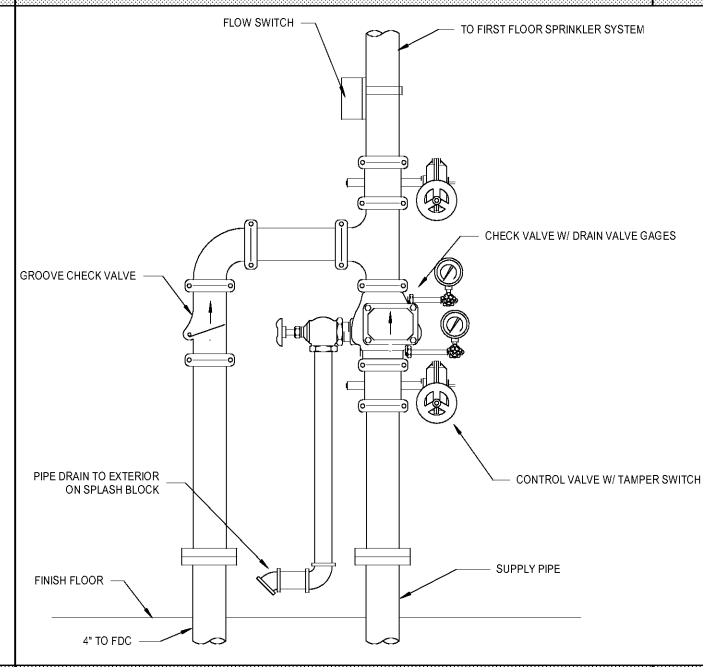

RETURN BEND PIPING ARRANGEMENT

- NOTES:
1. INCOMING UNDERGROUND PIPING PROVIDED BY THE UTILITIES CONTRACTOR, SHALL TERMINATE 12\"/>
 - 2. PROTECT ALL INCOMING UNDERGROUND PIPING INCLUDING ARCHING OF STRUCTURAL FOUNDATION WALL AND DEPTH OF PIPE BURY SHALL BE PER NFPA 24.
 - 3. PROVIDE TAMPER SWITCHES ON OSY STEMS OF BACKFLOW ASSEMBLY OR CHAIN AND LOCKS AROUND OSY VALVE HANDLES. COORDINATE REQUIREMENTS SUPERVISORY CONTROLS WITH LOCAL AHJ.
 - 4. PROVIDE STAINLESS STEEL IN-BUILDING RISER (EQUAL TO AMES SERIES IFR). PLASTIC PIPE IS NOT PERMITTED BELOW OR WITHIN 5' OF BUILDING.
 - 5. PROVIDE DIELECTRIC FLANGE (AS REQUIRED) SET AT TRANSITION TO SYSTEM RISER PIPING MATERIAL.
 - 6. PROVIDE CORROSION PROTECTION PER MANUFACTURER'S RECOMMENDATIONS FOR CORROSIVE SOIL INSTALLATIONS.


VOLT AIR
 6005 Benjamin Road, Suite A
 Tampa, Florida 33634
 Tel: 888.881.9713
 www.voltafire.com
 COA #27158 Project #0118940
 Engineer of Record:
 BRYAN R. ZEMINA, P.E. #79388

FLEISCHMANGARCIA
 AN ENGINEERING & ARCHITECTURE FIRM
 3815 HUNTERS VILLAGE RD., SUITE 300
 TAMPA, FL 33647
 PHONE: (813) 775-3000
 FAX: (813) 775-1884
 www.fleischmangarcia.com

HILLSBOROUGH COUNTY
NEW TAMPA PERFORMING ARTS CENTER
 8550 HUNTERS VILLAGE RD.
 TAMPA FL, 33647

THIS DESIGN AND DRAWING IS THE SOLE PROPERTY OF FLEISCHMANGARCIA. NO PART OF THIS WORK MAY BE REPRODUCED WITHOUT PRIOR WRITTEN PERMISSION FROM FLEISCHMANGARCIA.

CERTIFY TO THE BEST OF MY KNOWLEDGE THAT THESE DRAWINGS COMPLY WITH ALL RELEVANT BUILDING CODES

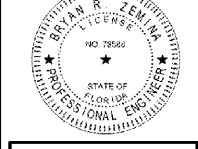

PERMIT SET
 04/15/2020

FGA PROJECT NUMBER
 19048

ISSUE DATE
 04-15-2020

NO.	DATE	NOTES

SHEET NAME

DETAILS - FIRE PROTECTION

SHEET NUMBER
F9.1