


2 CONTROL SYSTEM DIAGRAM - THEATER (SYS A)

Not to Scale

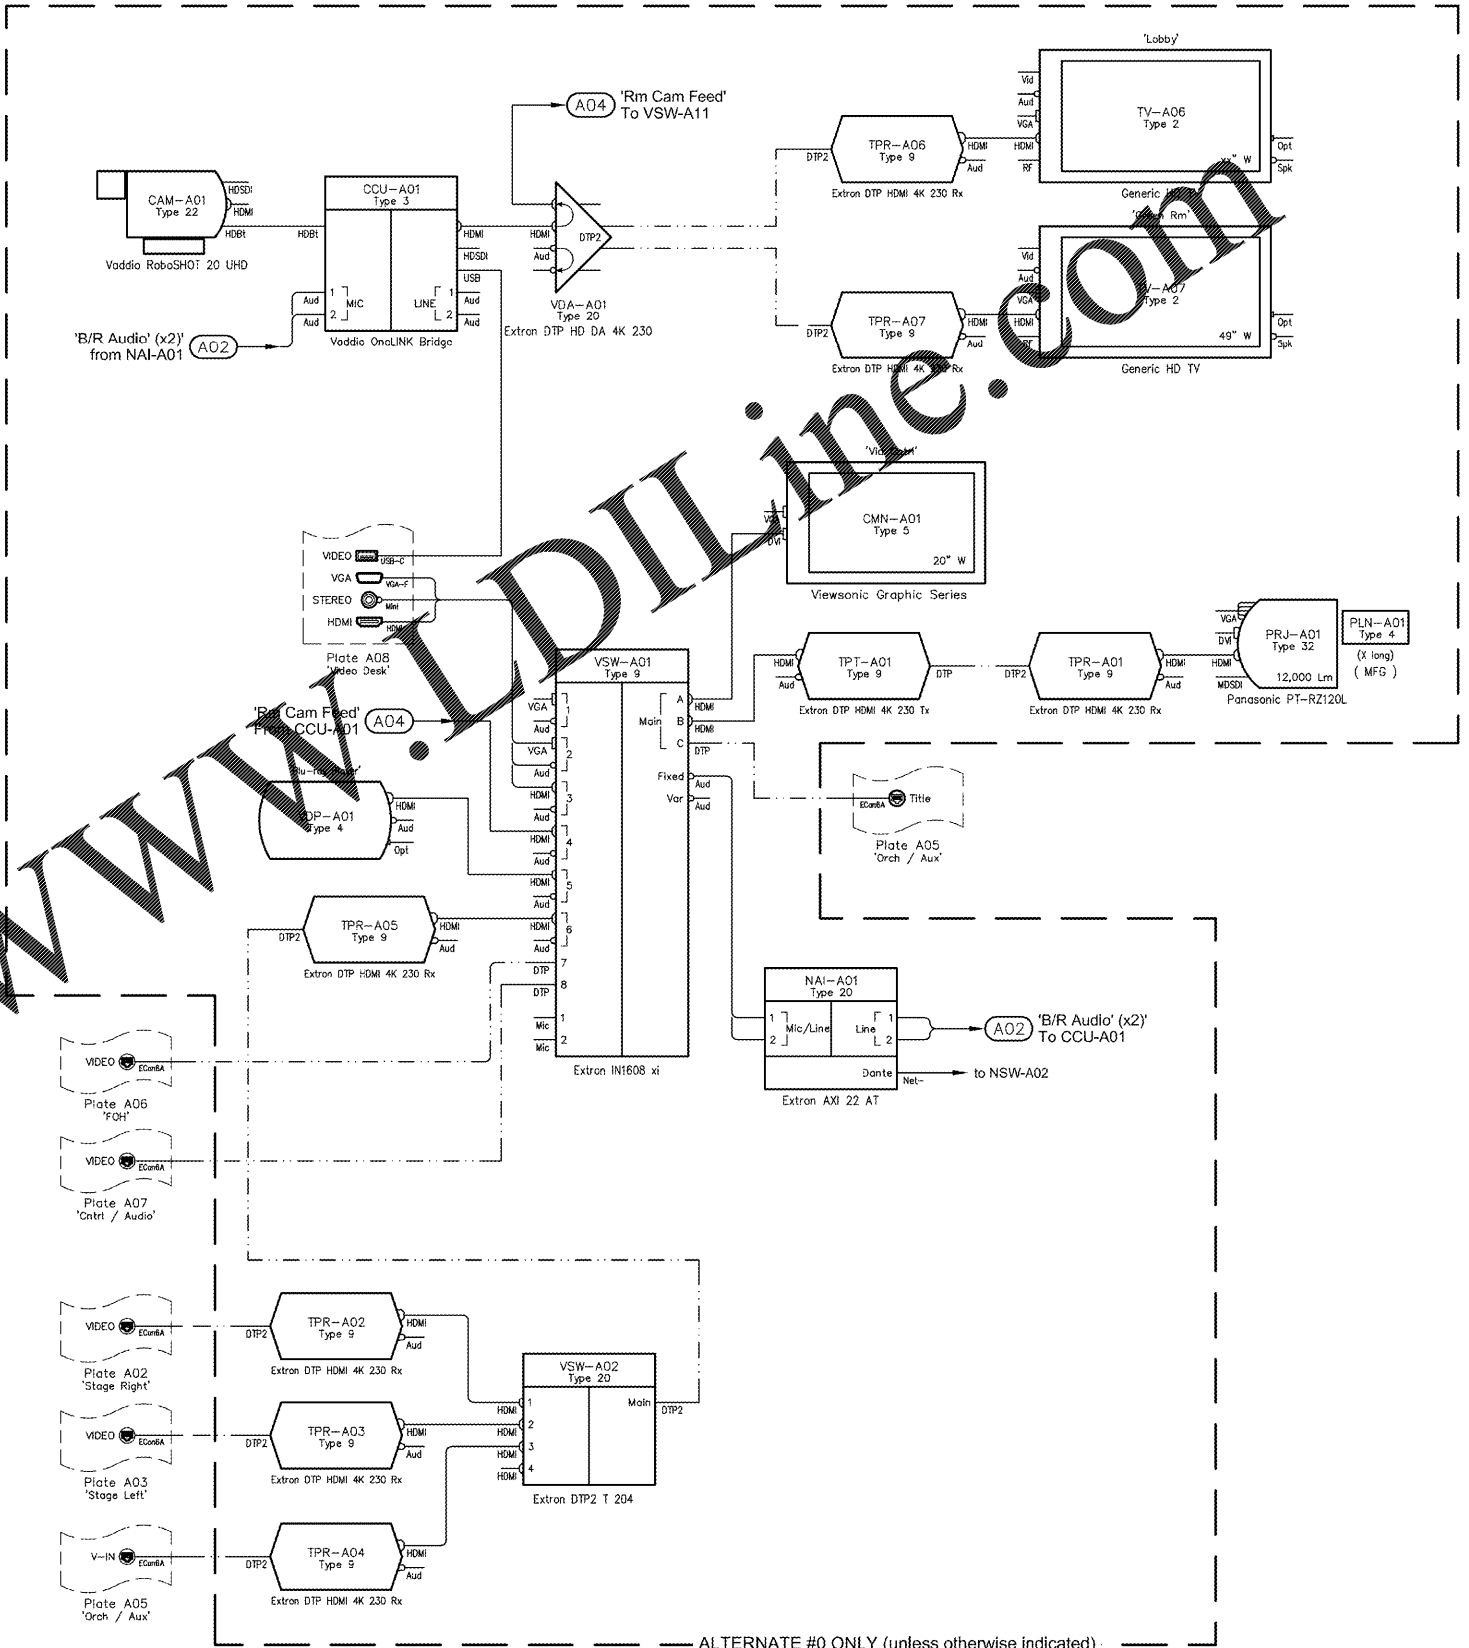

1 AUDIO SYSTEM DIAGRAM - THEATER (SYS A)

Not to Scale

Order Plans @

WWW.DIline.com



Merck & Hill
 CONSULTING ARCHITECTS
 1995 North Park Pl, Ste 450
 Sarasota, Florida 34235
 (941) 552-2222
 (941) 552-0185

FLEISCHMAN
 ARCHITECTURE, INTERIORS, LANDSCAPE ARCHITECTURE
 320 N. W. 15th St., Suite 100
 Tampa, Florida 33604
 (813) 251-1111
 (813) 251-1111
 www.fleischmanarc.com

**HILLSBOROUGH COUNTY
 NEW TAMPA PERFORMING ARTS
 CENTER**
 8550 HUNTERS VILLAGE RD.
 TAMPA FL, 33647

THIS DESIGN AND DRAWING IS THE SOLE PROPERTY OF FLEISCHMANGARCIA. NO PART OF THIS WORK MAY BE REPRODUCED WITHOUT PRIOR WRITTEN PERMISSION FROM FLEISCHMANGARCIA.

CERTIFY TO THE BEST OF MY KNOWLEDGE THAT THESE DRAWINGS COMPLY WITH ALL RELEVANT BUILDING CODES.

PERMIT SET

FGA PROJECT NUMBER
19048

ISSUE DATE
04-15-2020

NO.	DATE	NOTES

SHEET NAME

A/V SYSTEMS -
SYS A / DIAGRAM

SHEET NUMBER
AV1.02