


2 EQUIPMENT LAYOUT - SECOND FLOOR (SYS A)

Scale: 3/32" = 1'-0"

3 EQUIPMENT LAYOUT - BOOTH (SYS A)

Scale: 3/16" = 1'-0"

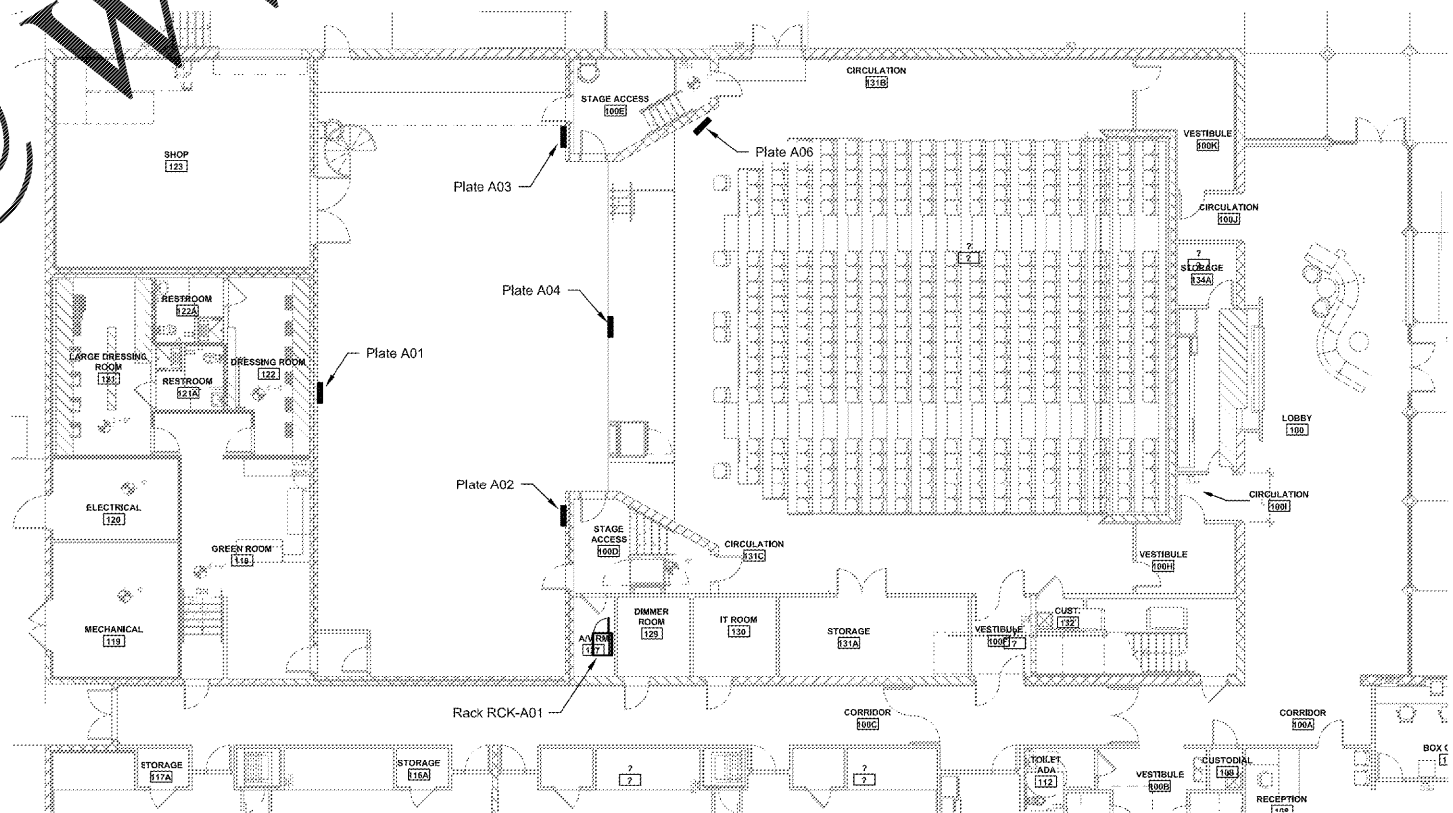

1 EQUIPMENT LAYOUT - FIRST FLOOR (SYS A)

Scale: 3/32" = 1'-0"

Order Plans @ www.WJDilLine.com



HILLSBOROUGH COUNTY
NEW TAMPA PERFORMING ARTS
CENTER
8550 HUNTERS VILLAGE RD.
TAMPA FL, 33647

THIS DESIGN AND DRAWING IS THE SOLE
PROPERTY OF FLEISCHMANGARCIA. NO
PART OF THIS WORK MAY BE REPRODUCED
WITHOUT PRIOR WRITTEN PERMISSION
FROM FLEISCHMANGARCIA.

CERTIFY TO THE BEST OF MY
KNOWLEDGE THAT THESE DRAWINGS
COMPLY WITH ALL RELEVANT BUILDING
CODES.

PERMIT SET

FGA PROJECT NUMBER
19048

ISSUE DATE
04-15-2020

NO	DATE	NOTES

SHEET NAME

AV SYSTEMS -
SYS-A / LAYOUTS

SHEET NUMBER
AV1.04