


Conduit Schedule - Audio/Video Raceways


Label	Number of Conduit(s)				Custom
	3/4" dia.	1" dia.	1-1/4" dia.	1-1/2" dia.	
A	1				
B		1			
C			1		
D				1	
E					2
F				2	
G	1	1			
H			2		
I					
J					
K					
L					
M					
N					

Category	Type / Size (HxW)	Mounting	Typ.	Power	Data	Comments
Junction Box	0" X 0" X 0" Generic	00" AFF Surface	-	-	-	
Junction Box	0" X 0" X 0" Generic	00" AFF Surface	-	-	-	
Wall Pocket	Type 11A Legrand EFSB2	00" AFF Flush	-	Yes	Yes	
Wall Pocket	Type 11A Legrand EFSB2	00" AFF Flush	-	Yes	Yes	

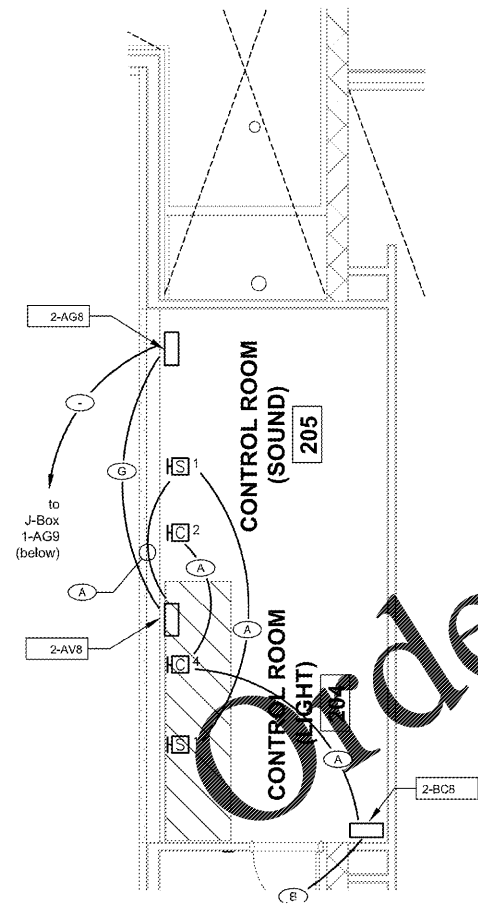

2 AV RACEWAYS - DETAIL PLAN

Scale: 1/8" = 1'-0"

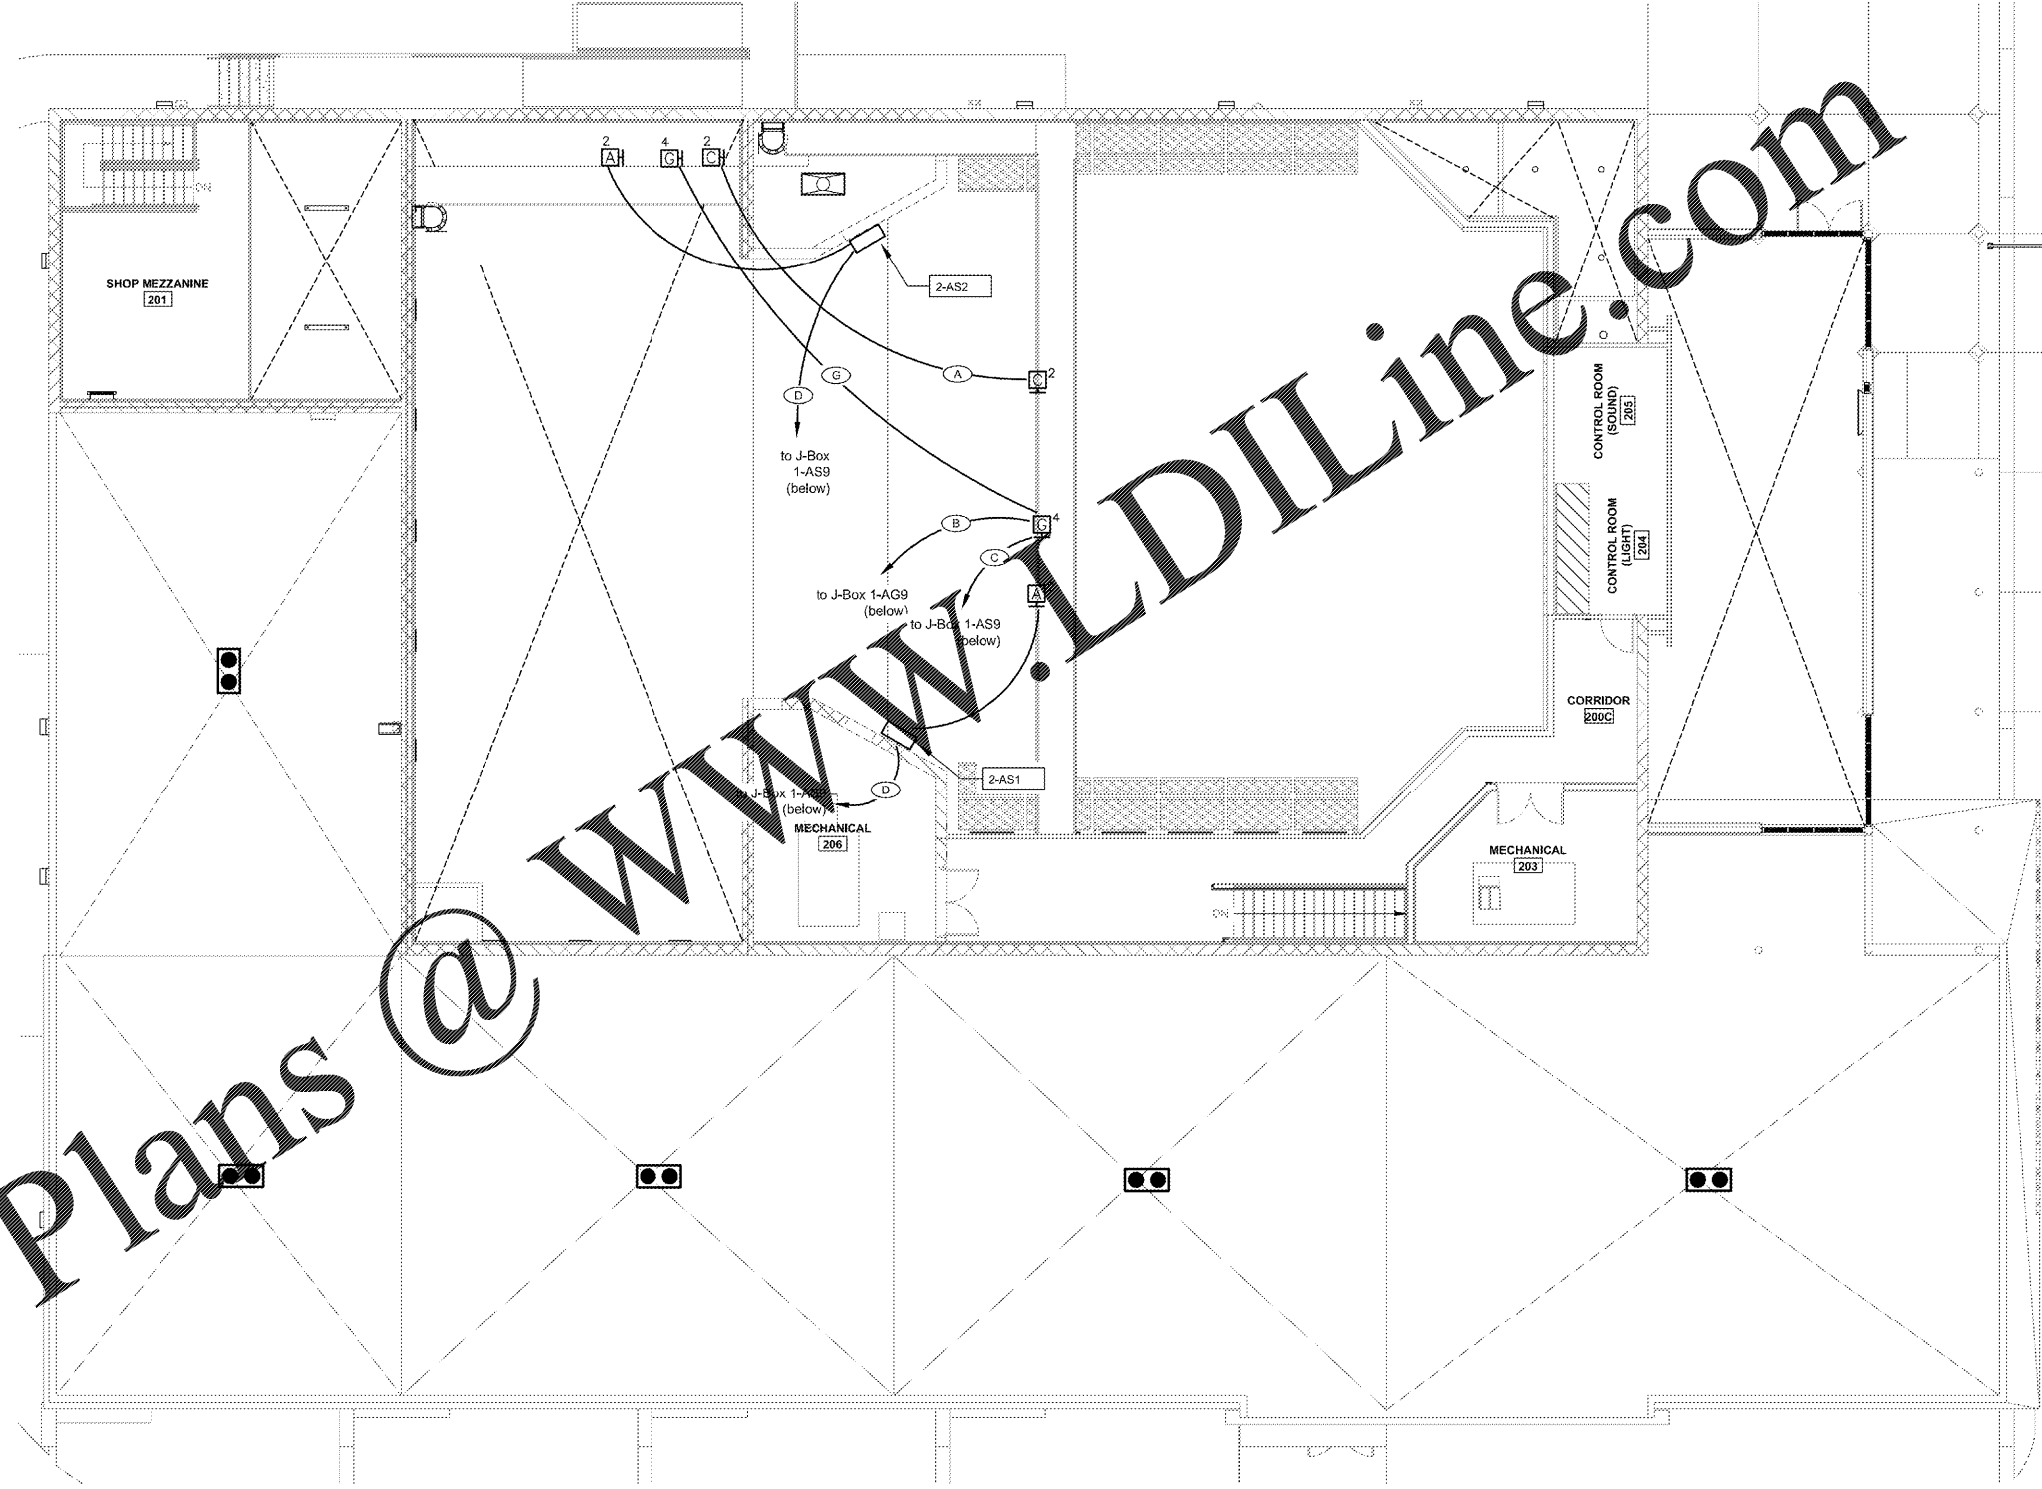

1 AV RACEWAYS - PLAN / LEVEL 2

Scale: 1/8" = 1'-0"



HILLSBOROUGH COUNTY
 NEW TAMPA PERFORMING ARTS
 CENTER
 8550 HUNTERS VILLAGE RD.
 TAMPA, FL 33647

THIS DESIGN AND DRAWING IS THE SOLE PROPERTY OF FLEISCHMANGARCIA. NO PART OF THIS WORK MAY BE REPRODUCED WITHOUT PRIOR WRITTEN PERMISSION FROM FLEISCHMANGARCIA.

CERTIFY TO THE BEST OF MY KNOWLEDGE THAT THESE DRAWINGS COMPLY WITH ALL RELEVANT BUILDING CODES.

PERMIT SET

FGA PROJECT NUMBER
19048

ISSUE DATE
04-15-2020

REVISIONS	
NO.	DATE

SHEET NAME
AV RACEWAYS
PLAN - LEVEL 02

SHEET NUMBER
EAV2.02