


Conduit Schedule - Audio/Video Raceways

Label	Number of Conduit(s)				
	3/4" dia.	1" dia.	1-1/4" dia.	1-1/2" dia.	2" dia.
A	1				
B		1			
C			1		
D				1	
E					2
F				2	
G	1	1			
H			2		
I					
J					
K					
L					
M					
N					

General Notes - Riser Diagram


- #1 All conduits shall be 3/4" diameter unless otherwise shown.
- #2 In the case of discrepancies, the conduit size shown on the riser diagram shall take precedence over the size shown on plans.
- #3 Additional junction boxes or troughs are not acceptable unless otherwise approved by Consultant. Segregation of wiring within raceways must be maintained.

Order Plans

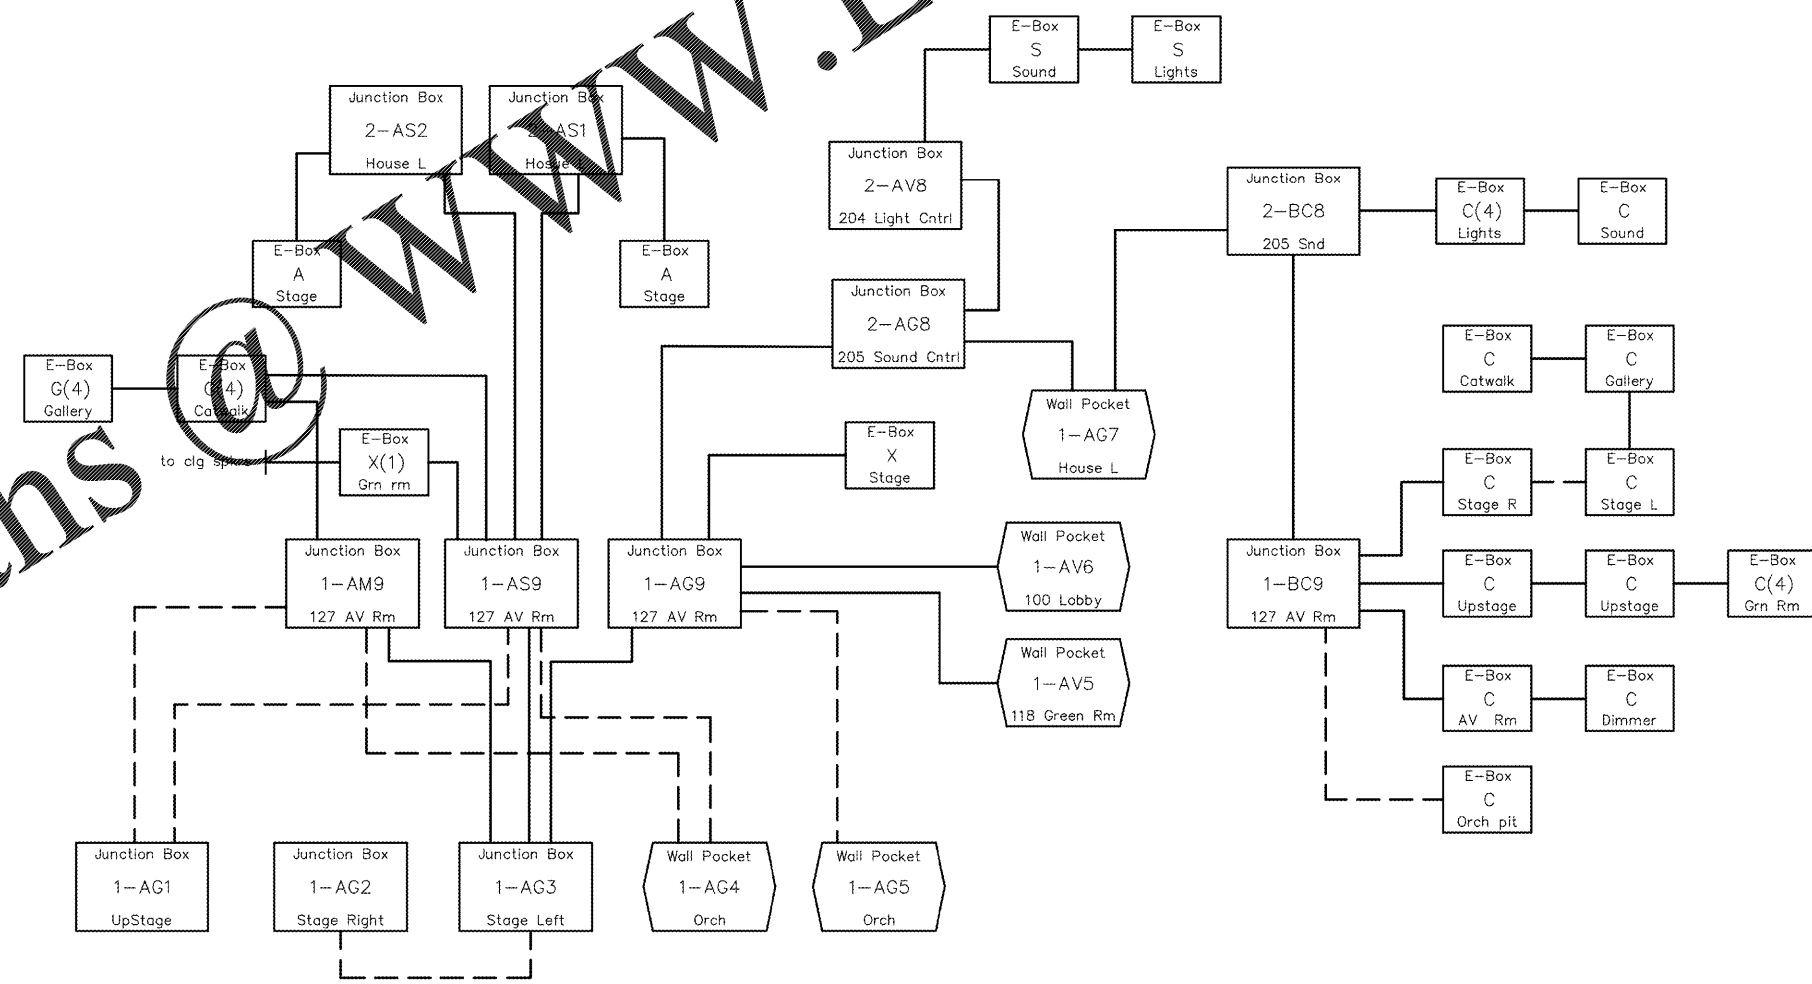

1 AV RACEWAYS - CONDUIT RISER

Not to Scale

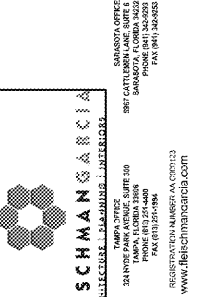

HILLSBOROUGH COUNTY
 NEW TAMPA PERFORMING ARTS
 CENTER
 8550 HUNTERS VILLAGE RD.
 TAMPA FL, 33647

THIS DESIGN AND DRAWING IS THE SOLE PROPERTY OF FLEISCHMANGARCIA. NO PART OF THIS WORK MAY BE REPRODUCED WITHOUT PRIOR WRITTEN PERMISSION FROM FLEISCHMANGARCIA.

CERTIFY TO THE BEST OF MY KNOWLEDGE THAT THESE DRAWINGS COMPLY WITH ALL RELEVANT BUILDING CODES

PERMIT SET

FGA PROJECT NUMBER
19048

ISSUE DATE
04-15-2020

NO.	DATE	NOTES

SHEET NAME

AV RACEWAYS
RISER

SHEET NUMBER
EAV6.01