

August 2020, 9:05am - User: jefsch@hfray.com
M:\0303-19-10366-Loves-Clinton, AL 269\CONDOCS\Architectural\170_A5_INTERIOR ELEVATIONS.dwg

Order Plans @ www.LDILine.com



HARRISON FRENCH
ASSOCIATES, LTD

1705 S. Walton Blvd, Suite 3
Bentonville, Arkansas 72712
t 479.233.7780
f 888.520.0685
www.hfa-ae.com

STIPULATION FOR REUSE
THIS DRAWING WAS PREPARED FOR USE ON A SPECIFIC SITE IN CLAYTON, ALABAMA. IT IS NOT TO BE REPRODUCED OR USED FOR ANY OTHER PROJECT WITHOUT THE WRITTEN PERMISSION OF HARRISON FRENCH ASSOCIATES, LTD. ANY REPRODUCTION OF THIS DRAWING FOR ANY OTHER PROJECT WITHOUT THE WRITTEN PERMISSION OF HARRISON FRENCH ASSOCIATES, LTD. IS PROHIBITED AND MAY BE CONSIDERED TO BE A VIOLATION OF THE LAW.


REMODEL
STORE NUMBER: 366
JOB NUMBER: 03-19-10366

ISSUE BLOCK

CHECKED BY: RAF
DRAWN BY: JTH
DOCUMENT DATE: 8/17/20



Date: 2020.08.18 14:20:14-0500'

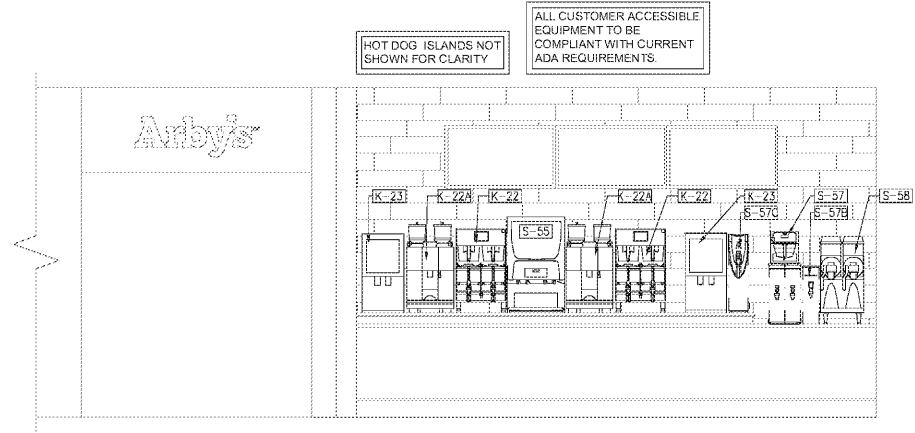

1 INTERIOR ELEVATION
SCALE: 3/8" = 1'-0"

INTERIOR ELEVATIONS

SHEET: **A5**