


**1 BUILDING SECTION @ APPARATUS BAY**  
SCALE: 1/8" = 1'-0"


**2 BUILDING SECTION @ MEZZANINE**  
SCALE: 1/8" = 1'-0"

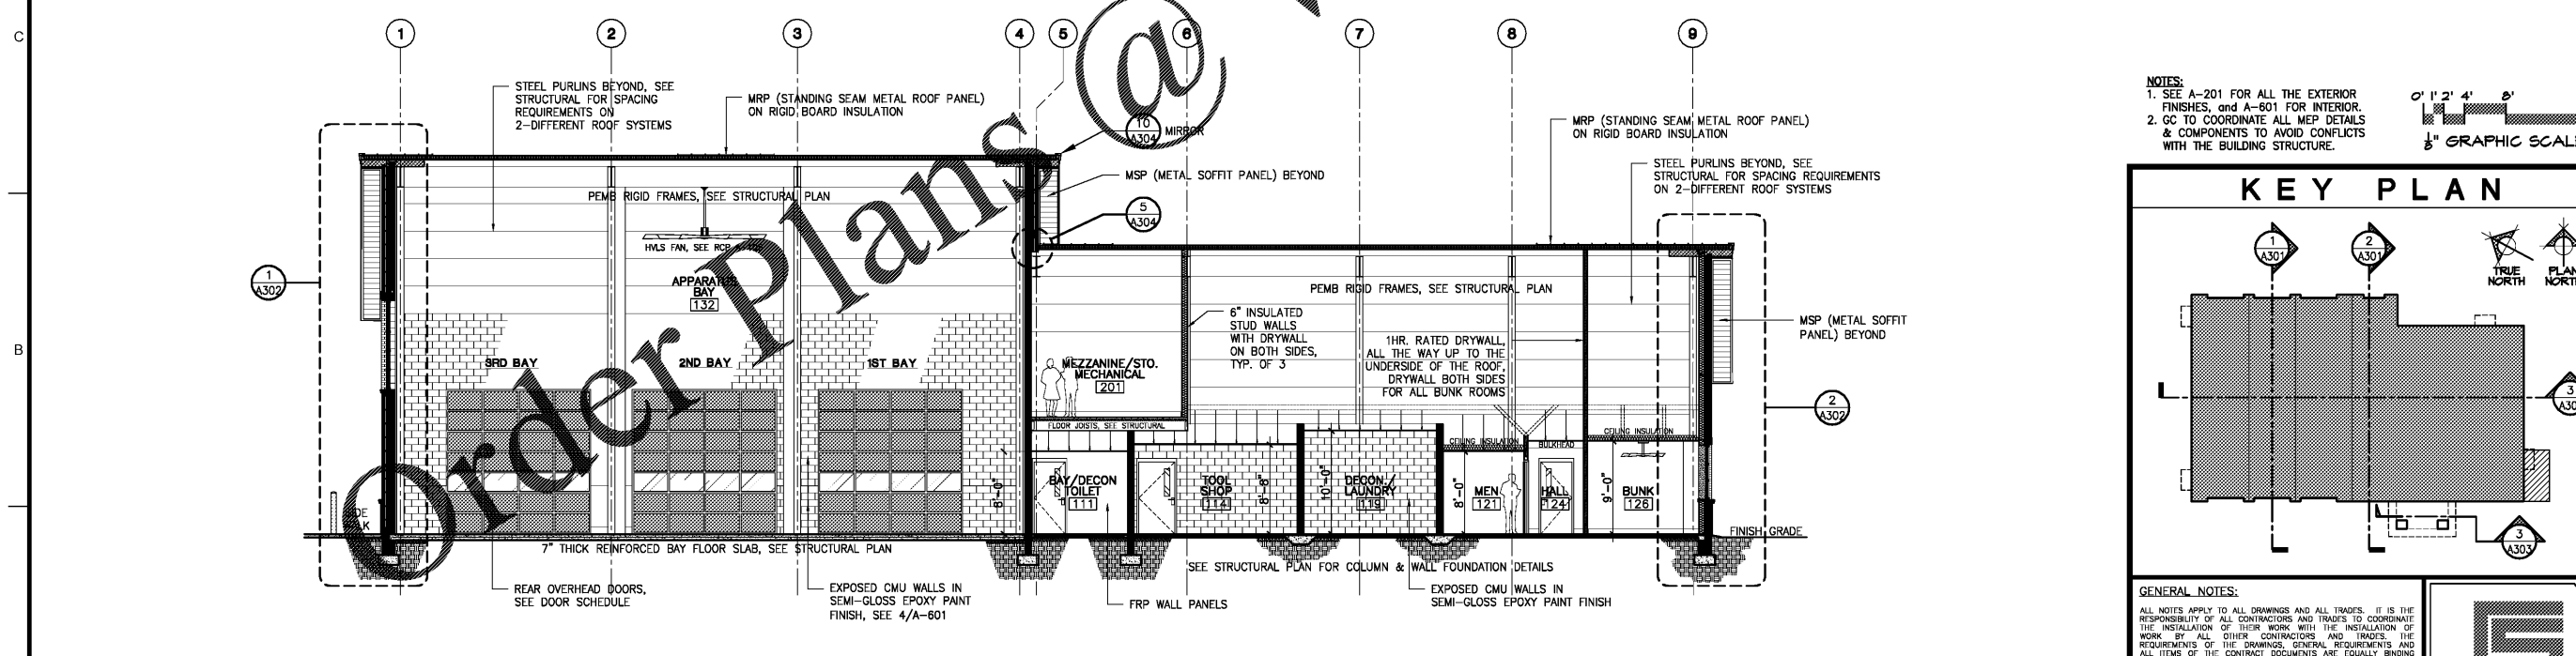

**3 BUILDING SECTION @ APPARATUS BAY & MAIN BUILDING**  
SCALE: 1/8" = 1'-0"

**NOTES:**  
1. SEE A-201 FOR ALL THE EXTERIOR FINISHES, and A-601 FOR INTERIOR.  
2. GO TO COORDINATE ALL MEP DETAILS & COMPONENTS TO AVOID CONFLICTS WITH THE BUILDING STRUCTURE.

0' 1' 2' 4' 8' 16'  
1" GRAPHIC SCALE

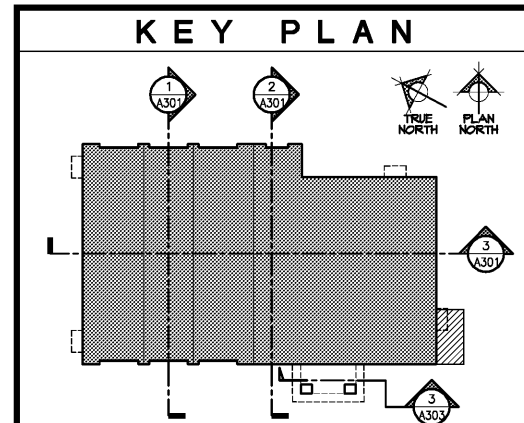

**GENERAL NOTES:**  
ALL NOTES APPLY TO ALL DRAWINGS AND ALL TRADES. IT IS THE RESPONSIBILITY OF ALL CONTRACTORS AND TRADES TO COORDINATE THE INSTALLATION OF THEIR WORK WITH THE INSTALLATION OF WORK BY ALL OTHER CONTRACTORS AND TRADES. THE REQUIREMENTS OF THE DRAWINGS, GENERAL REQUIREMENTS AND ALL ITEMS OF THE CONTRACT DOCUMENTS ARE EQUALLY BINDING ON ALL CONTRACTORS AND TRADES. EACH CONTRACTOR IS REQUIRED TO MAINTAIN FULL SETS OF THE CONTRACT DOCUMENTS FOR HIS EMPLOYEES USE ON THE PROJECT TO ASSURE THAT ALL WORK IS PROPERLY COORDINATED AND INSTALLED WITH THE WORK OF OTHER CONTRACTORS AND TRADES.

WHENEVER THERE ARE DISCREPANCIES BETWEEN DRAWINGS, OR BETWEEN THE DRAWINGS AND SPECIFICATIONS, OR CONFLICTS WITHIN THE SPECIFICATIONS AND/OR DRAWINGS, AND SUCH DISCREPANCY IS NOT CALLED TO THE ARCHITECT'S ATTENTION IN TIME TO PERMIT CLARIFICATION BY ADDENDUM, THE CONTRACTOR SHALL BASE HIS BID UPON PROVIDING THE BETTER QUALITY OR GREATER OF WORK OR MATERIAL CALLED FOR, SHALL SUBMIT A WRITTEN STATEMENT WITH HIS PROPOSAL, NOTING SUCH DISCREPANCIES, AND SHALL SO FURNISH AND INSTALL SUCH BETTER QUALITY OR GREATER QUANTITY UNLESS OTHERWISE ORDERED IN WRITING.

**Stewart - Cooper - Newell Architects**  
Tel. 704.865.6311  
www.scn-architects.com

**JJA**  
Since 1980  
Architects • Engineers • Landscape Architects  
**JOHNSON, LASCHOBER & ASSOCIATES, P.C.**  
AUGUSTA, GA • MT. PLEASANT, SC  
TEL. (706) 724-5756 • TEL. (843) 619-4656  
FAX (706) 724-3955  
WWW.THEJLAGROUP.COM

CLIENT: CITY OF NORTH AUGUSTA, SC  
100 GEORGIA AVENUE, NORTH AUGUSTA, SC 29841  
PROJECT NAME: **NORTH AUGUSTA FIRE STATION 1 RELOCATION**  
PROJECT LOCATION: 3111 W. MARTINTOWN ROAD, NORTH AUGUSTA, SC 29841

STEWART-COOPER-NEWELL ARCHITECTS, P.C.  
CERT. NO. C-82008  
GASTONIA, NC

STATE OF SOUTH CAROLINA  
KENNETH CHARLES NEWELL  
GASTONIA, NC 04827  
09/28/2020  
REGISTERED ARCHITECT

REV.	DATE	BY	DESCRIPTION
0	10/08/20	KCN	ISSUED FOR BID

PROJECT NO. 3057.2003 (1578)  
DRAWN BY: GYS / GEC  
CHECKED BY: KCN  
DATE: 10/08/2020  
SHEET TITLE: **BUILDING SECTIONS and KEY PLAN**

SCALE: AS NOTED  
DRAWING NO. **A-301** REV. **0**