




ELEVATION
NO SCALE

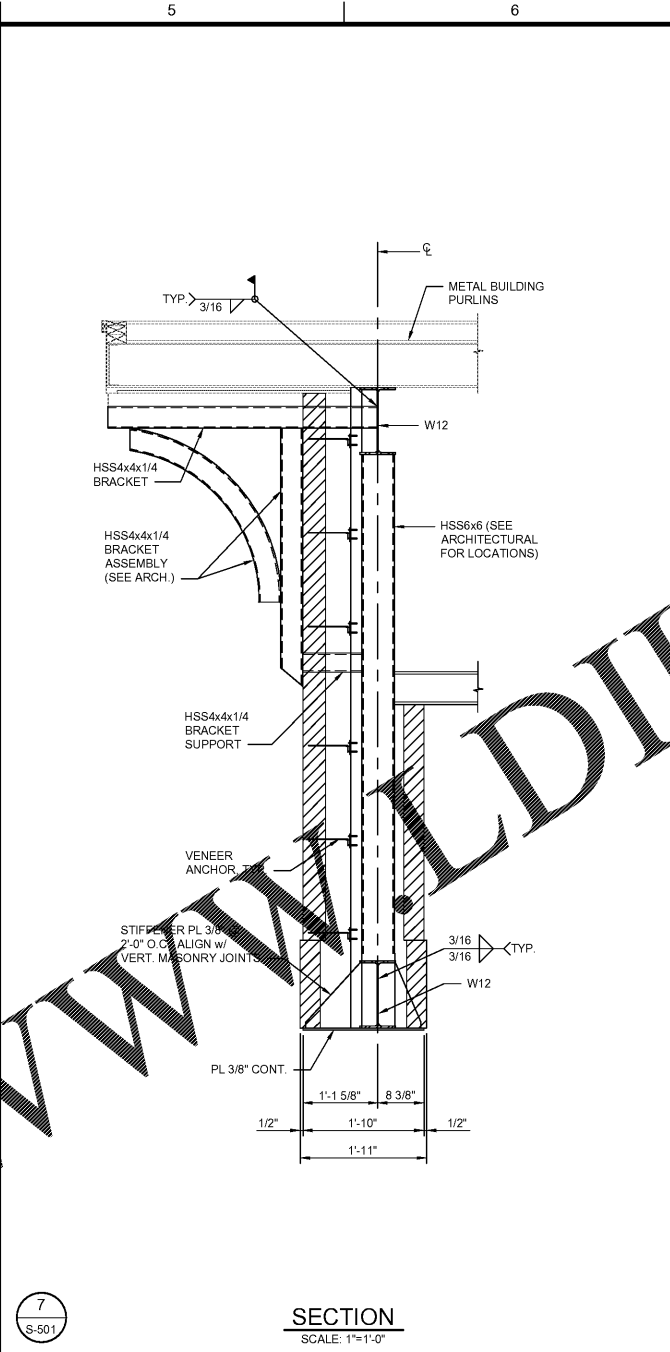


SECTION
SCALE: 1"=1'-0"

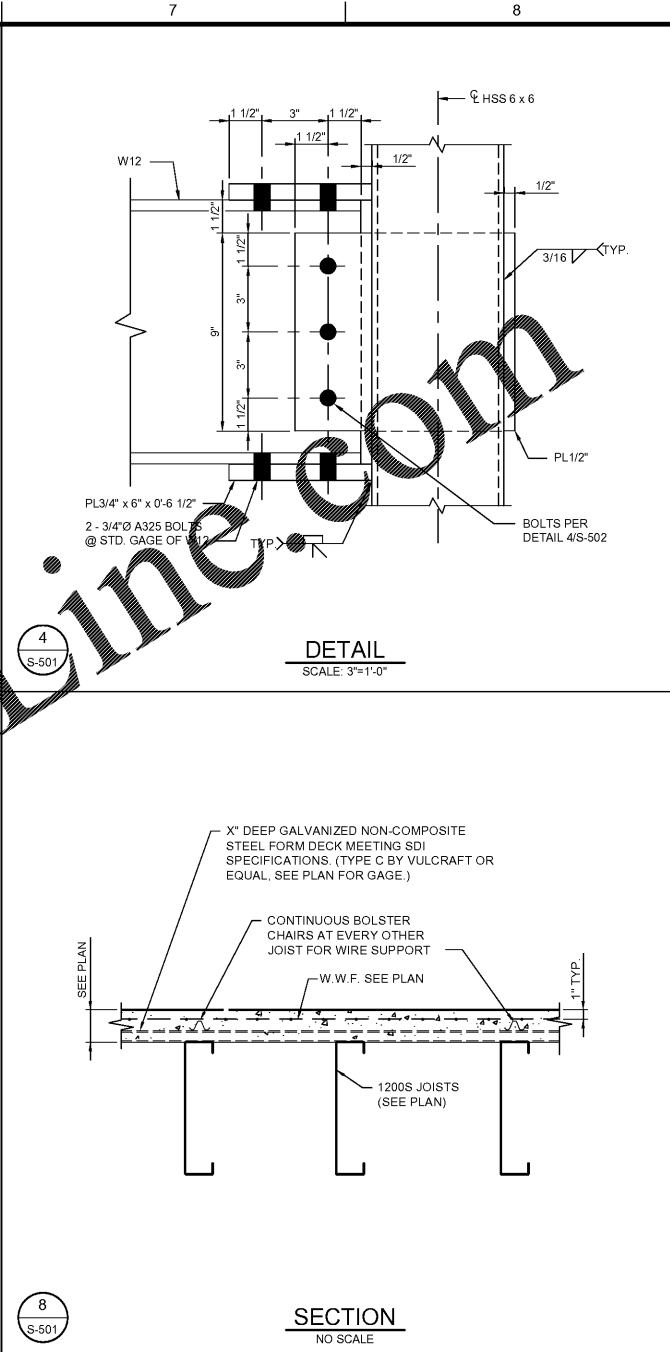

SECTION
NO SCALE

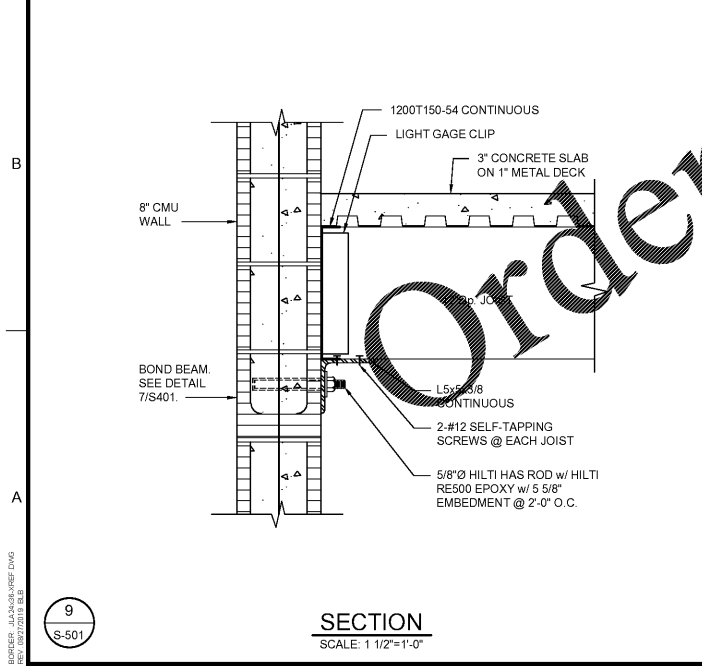


SECTION
SCALE: 1 1/2"=1'-0"

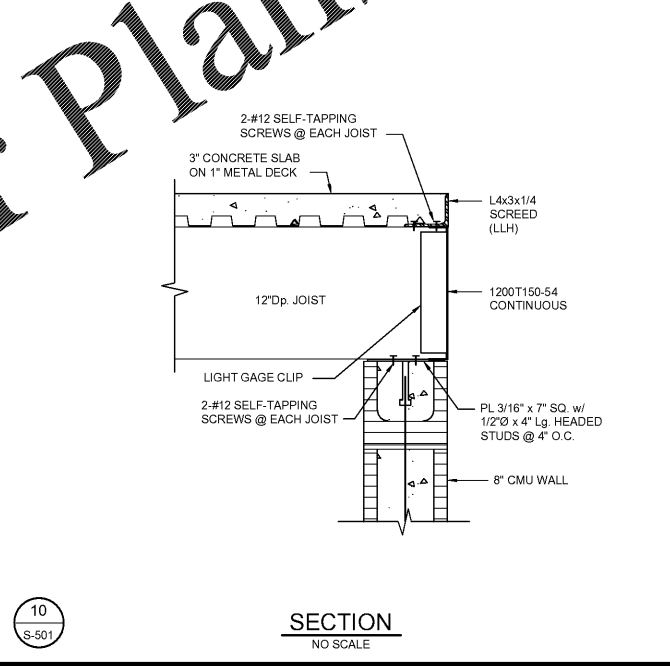

SECTION
NO SCALE

JOHNSON, LASCHOBBER & ASSOCIATES, P.C.
AUGUSTA, GA • MT. PLEASANT, SC
TEL (706) 724-5756 • TEL (843) 619-4656
FAX (706) 724-3955
WWW.THEJLAGROUP.COM

CLIENT: CITY OF NORTH AUGUSTA, SC
100 GEORGIA AVENUE, NORTH AUGUSTA, SC 29841
PROJECT NAME: NORTH AUGUSTA FIRE STATION 1 RELOCATION
PROJECT LOCATION: 311 W. MARTINTOWN ROAD, NORTH AUGUSTA, SC 29841

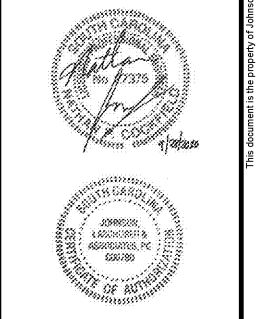

| REV | DATE | BY | ISSUED FOR | DESCRIPTION |
|-----|----------|-----|----------------|-------------|
| 0 | 10/08/20 | NPC | ISSUED FOR BID | |

PROJECT NO. 3057.2003
DRAWN BY: BLB
CHECKED BY: NPC
DATE: 10/08/2020

STEEL SECTIONS AND DETAILS - SHEET 1 OF 2

SCALE: AS NOTED
DRAWING NO. **S-501**
REV. 0

Stewart - Cooper - Nowell Architects
704.865.6311
www.scn-architects.com

WWW.LDILINE.COM

Order Plans @

BORDER: J:\3057\3057.dwg
DATE PLOTTED: 10/17/2020 11:52 AM
BY: BRANON BRISCE