

METRO TRANSITION CENTER BATHROOM RENOVATIONS
 BUILDING A & C



GA DEPARTMENT OF CORRECTIONS
 300 PATROL DRIVE
 PO BOX 1529
 FORSYTH, GA 31029



CERTIFICATIONS

CONSULTANT

DATE	NO.	DESCRIPTION

REVISIONS

DATE	NO.	DESCRIPTION
10/22/20	1	FOR CONSTRUCTION


RELEASES

COPYRIGHT ©2019 RAYMOND ENGINEERING GA, INC. ALL RIGHTS RESERVED. THIS DRAWING AND ITS REPRODUCTIONS ARE THE PROPERTY OF RAYMOND ENGINEERING GEORGIA, INC. & MAY NOT BE REPRODUCED, PUBLISHED, OR USED IN ANY WAY WITHOUT THE PERMISSION OF RAYMOND ENGINEERING GEORGIA, INC. RETURN PRINTS TO RAYMOND ENGINEERING GEORGIA, INC. UPON COMPLETION OF USE FOR WHICH THEY WERE ISSUED.


PROJECT NO.:	1080.022
DESIGN BY:	AL
DRAWN BY:	AL
CHECKED BY:	TAB

BATHROOM 143 ELEVATIONS - BUILDING A

A201

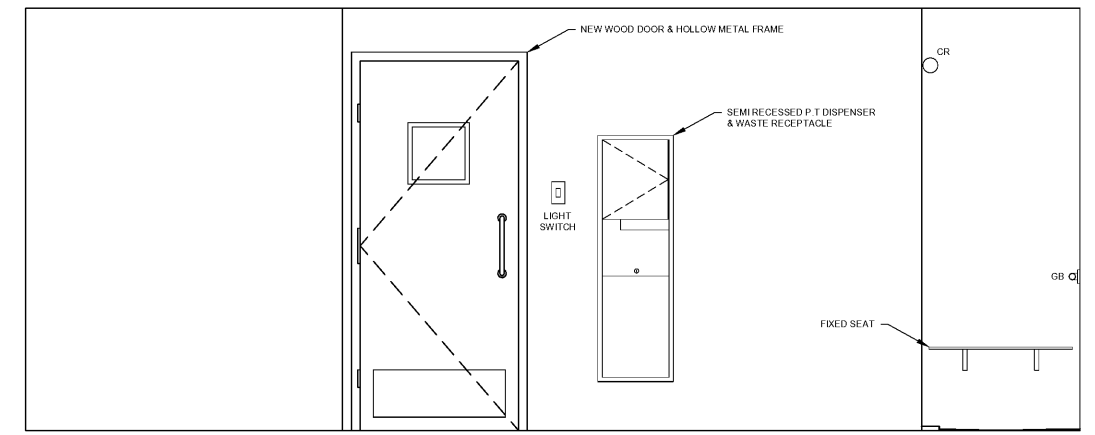


1 BATHROOM 143 ELEVATIONS - BUILDING A
 SCALE: 3/4" = 1'-0"

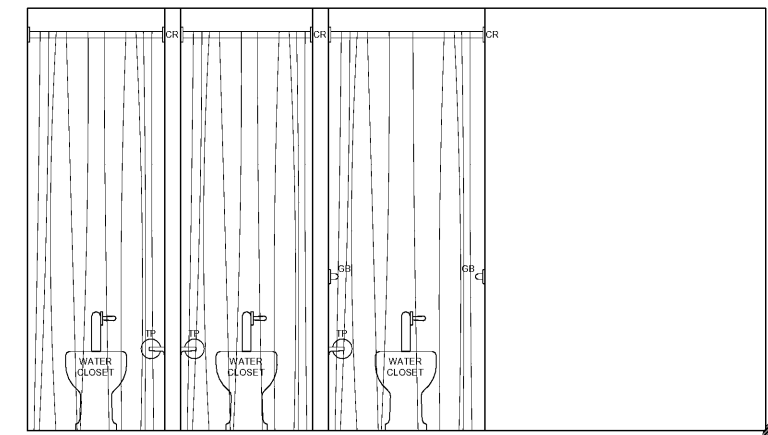


4 BATHROOM 143 ELEVATIONS - BUILDING A
 SCALE: 3/4" = 1'-0"

ACCESSORY LEGEND


TP	TOILET PAPER
GB	GRAB BAR
SD	SOAP DISPENSER
RH	ROBE HOOK
FD	FLOOR DRAIN
SH	SHOWER HEAD
PO	GFCI OUTLET
CR	CURTAIN ROD

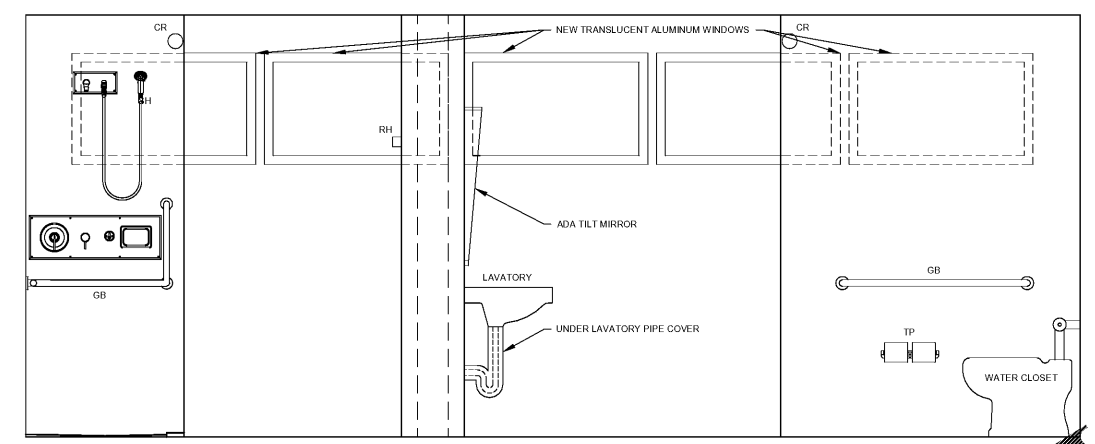


2 BATHROOM 143 ELEVATIONS - BUILDING A
 SCALE: 3/4" = 1'-0"

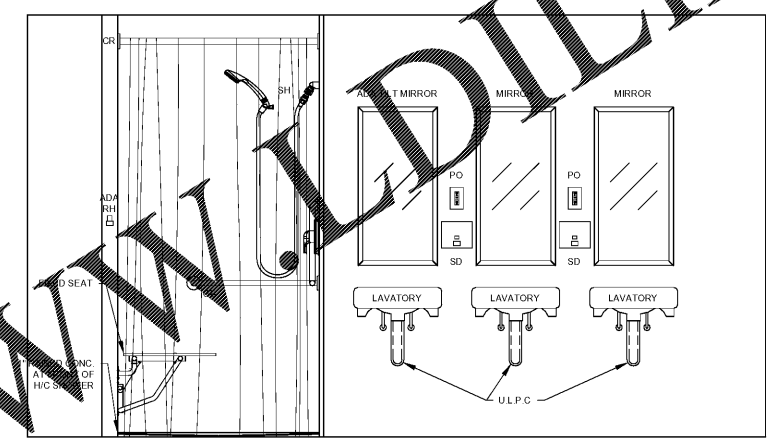


5 BATHROOM 143 ELEVATIONS - BUILDING A
 SCALE: 3/4" = 1'-0"

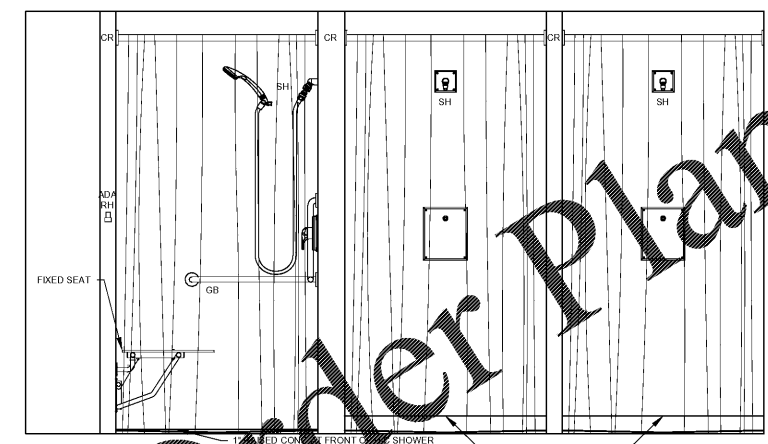


3 BATHROOM 143 ELEVATIONS - BUILDING A
 SCALE: 3/4" = 1'-0"

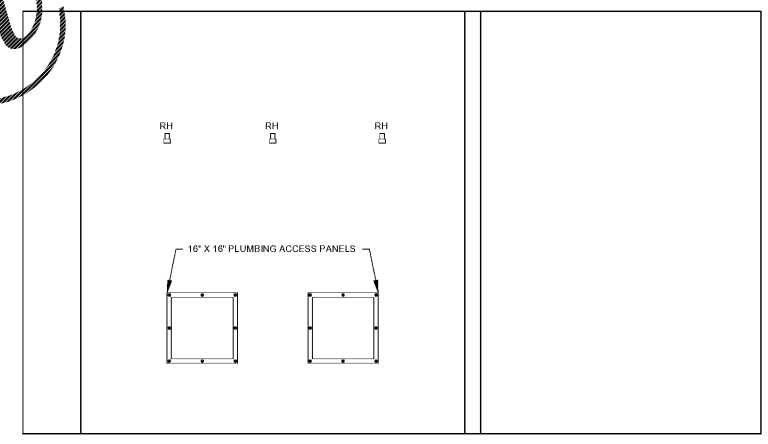

6 BATHROOM 143 ELEVATIONS - BUILDING A
 SCALE: 3/4" = 1'-0"

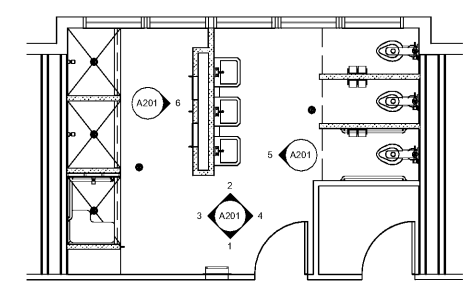

7 BATHROOM 143 KEY PLAN - BUILDING A
 NO SCALE

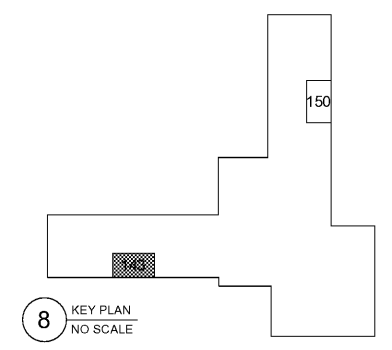

8 KEY PLAN
 NO SCALE

WWW.DIline.com

Order Plans @