

METRO TRANSITION CENTER BATHROOM RENOVATIONS
 BUILDING A & C



GA DEPARTMENT OF CORRECTIONS
 300 PATROL DRIVE
 PO BOX 1529
 FORTSMYTH, GA 31029



CERTIFICATIONS

CONSULTANT

DATE	NO.	DESCRIPTION

REVISIONS

DATE	NO.	DESCRIPTION
10/22/20	1	FOR CONSTRUCTION


RELEASES

COPYRIGHT ©2019 RAYMOND ENGINEERING, INC.
 ALL RIGHTS RESERVED. THIS DRAWING AND ITS REPRODUCTIONS ARE THE PROPERTY OF RAYMOND ENGINEERING, INC. & MAY NOT BE REPRODUCED, PUBLISHED, OR USED IN ANY WAY WITHOUT THE PERMISSION OF RAYMOND ENGINEERING, INC. RETURN PRINTS TO RAYMOND ENGINEERING, INC. UPON COMPLETION OF USE FOR WHICH THEY WERE ISSUED.


PROJECT NO.:	1080.022
DESIGN BY:	AL
DRAWN BY:	AL
CHECKED BY:	TAB

BATHROOM 345 ELEVATIONS - BUILDING C


A203

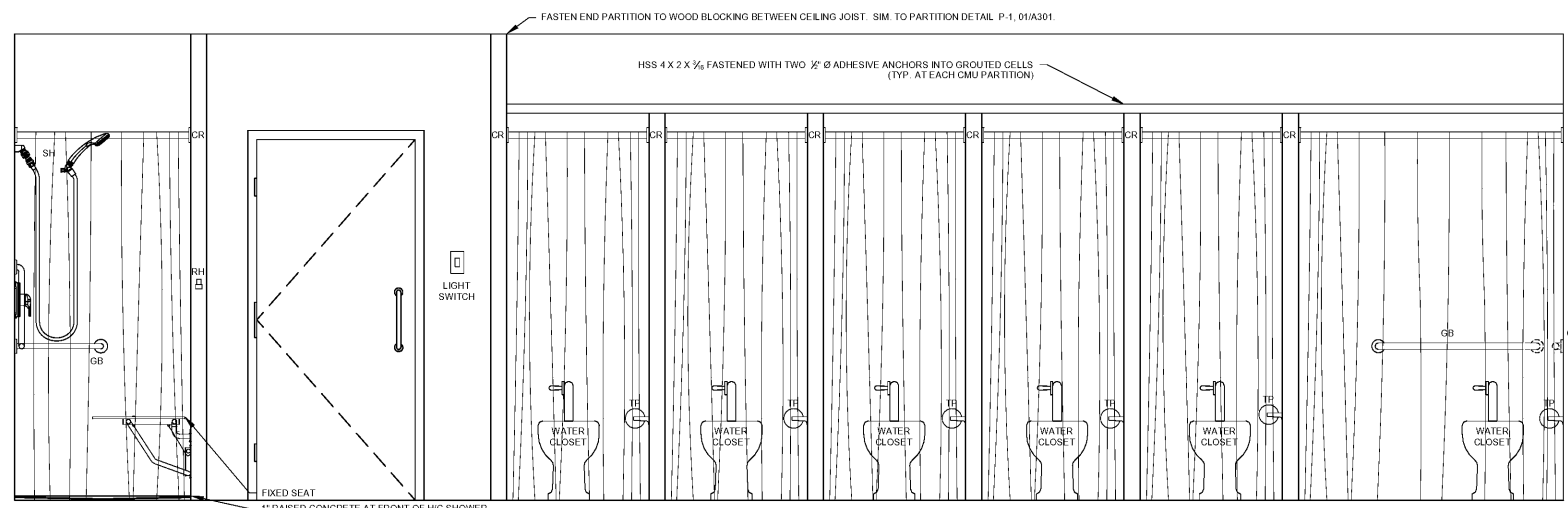


1 BATHROOM 345 ELEVATIONS - BUILDING C
 SCALE: 3/4" = 1'-0"

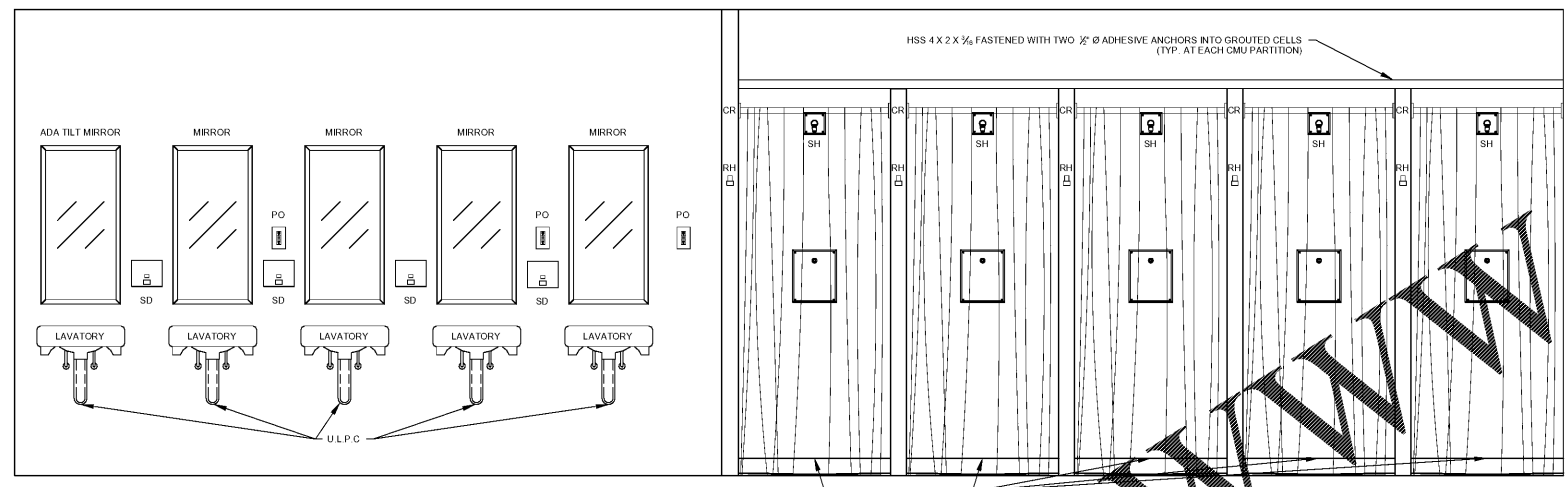


2 BATHROOM 345 ELEVATIONS - BUILDING C
 SCALE: 3/4" = 1'-0"

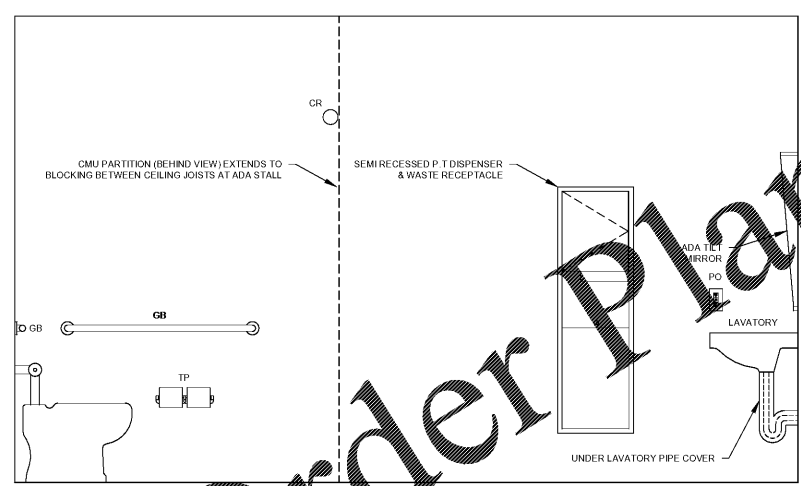


3 BATHROOM 345 ELEVATIONS - BUILDING C
 SCALE: 3/4" = 1'-0"

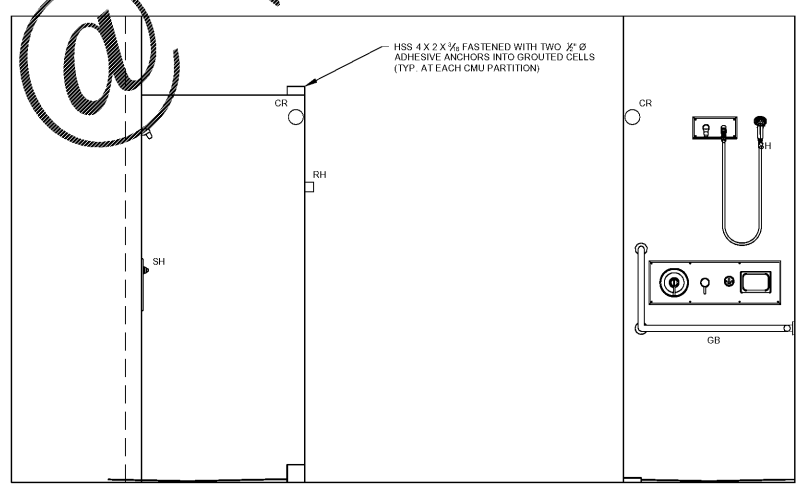


4 BATHROOM 345 ELEVATIONS - BUILDING C
 SCALE: 3/4" = 1'-0"

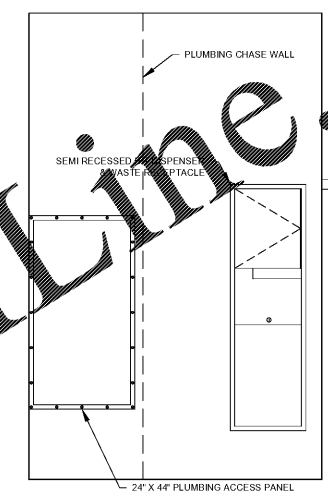

5 BATHROOM 345 ELEVATIONS - BUILDING C
 SCALE: 3/4" = 1'-0"

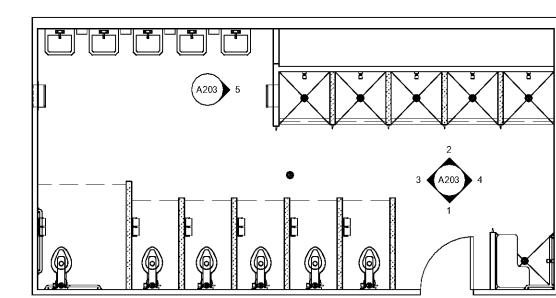

6 BATHROOM 345 KEY PLAN - BUILDING C
 SCALE: 1/4" = 1'-0"

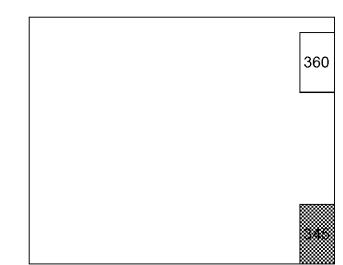

7 KEY PLAN
 NO SCALE
 NOTE: PLANS ARE ROTATED 90 DEGREES.

Order Plans @

WWW.LDILINE.COM