

**METRO TRANSITION  
 CENTER BATHROOM  
 RENOVATIONS**  
 BUILDING A & C



GA DEPARTMENT OF  
 CORRECTIONS  
 300 PATROL DRIVE  
 PO BOX 1529  
 FORTSYTH, GA 31029



CERTIFICATIONS

CONSULTANT

DATE	NO.	DESCRIPTION

REVISIONS

DATE	NO.	DESCRIPTION
10/22/20	1	FOR CONSTRUCTION


RELEASES

COPYRIGHT ©2019  
 RAYMOND ENGINEERING GA, INC  
 ALL RIGHTS RESERVED. THIS DRAWING AND ITS  
 REPRODUCTIONS ARE THE PROPERTY OF  
 RAYMOND ENGINEERING GEORGIA, INC & MAY  
 NOT BE REPRODUCED, PUBLISHED, OR USED IN  
 ANY WAY WITHOUT THE PERMISSION OF  
 RAYMOND ENGINEERING GEORGIA, INC. RETURN  
 PRINTS TO RAYMOND ENGINEERING GEORGIA,  
 INC UPON COMPLETION OF USE FOR WHICH  
 THEY WERE ISSUED.


PROJECT NO.:	1080.022
DESIGN BY:	AL
DRAWN BY:	AL
CHECKED BY:	TAB

BATHROOM 360 ELEVATIONS -  
 BUILDING C


**A204**

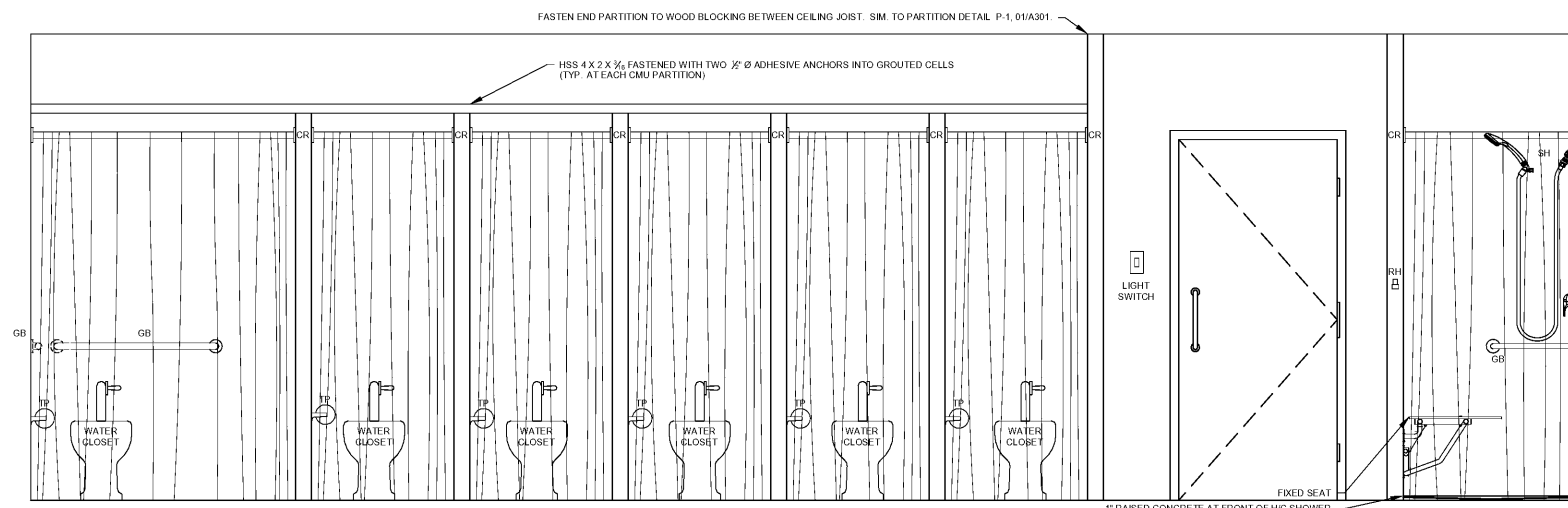


1 BATHROOM 360 ELEVATIONS - BUILDING C  
 SCALE: 3/4" = 1'-0"

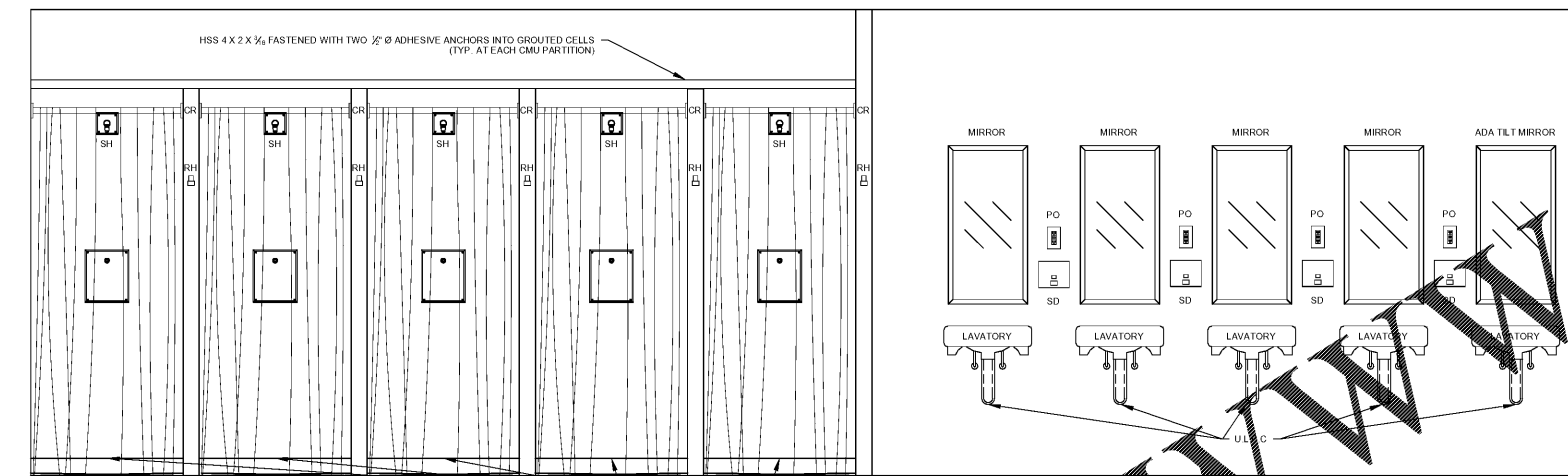


2 BATHROOM 360 ELEVATIONS - BUILDING C  
 SCALE: 3/4" = 1'-0"

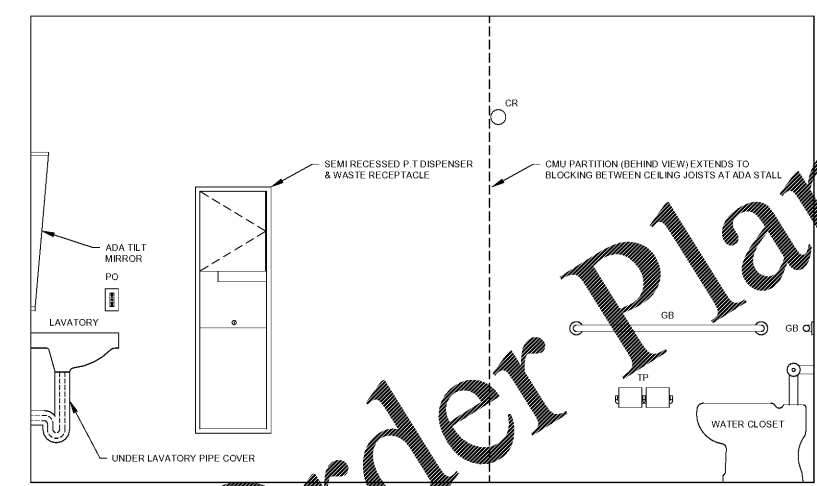


3 BATHROOM 360 ELEVATIONS - BUILDING C  
 SCALE: 3/4" = 1'-0"

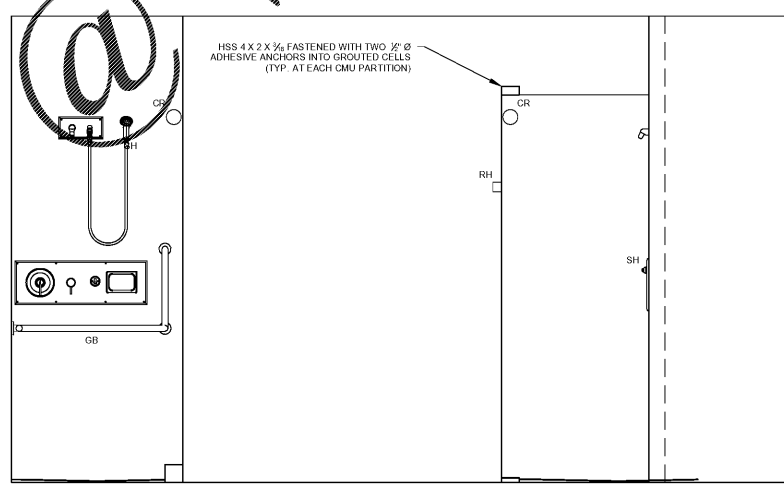

4 BATHROOM 360 ELEVATIONS - BUILDING C  
 SCALE: 3/4" = 1'-0"

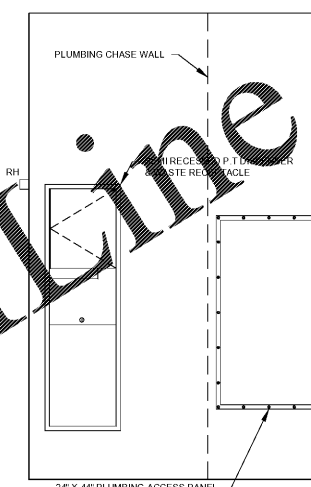

5 BATHROOM 360 ELEVATIONS - BUILDING C  
 SCALE: 3/4" = 1'-0"

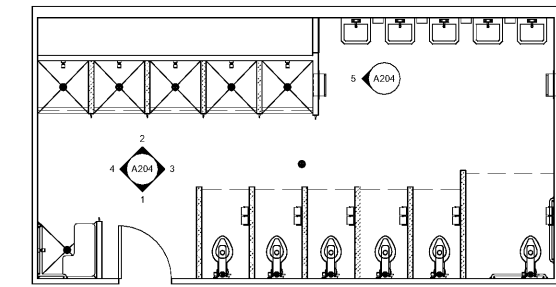

6 BATHROOM 345 KEY PLAN - BUILDING C  
 SCALE: 1/4" = 1'-0"



7 KEY PLAN  
 NO SCALE  
 NOTE: PLANS ARE ROTATED 90 DEGREES.

**Order Plans @**

**WWW.LDILINE.COM**

**WWW.LDILINE.COM**