


This document, together with the concepts and designs presented herein, is an instrument of service, intended only for the specific purpose and client for which it was prepared. Review of and/or reliance on this document without written authorization and adaptation by Kimley-Horn and Associates, Inc. shall be without liability to Kimley-Horn and Associates, Inc.

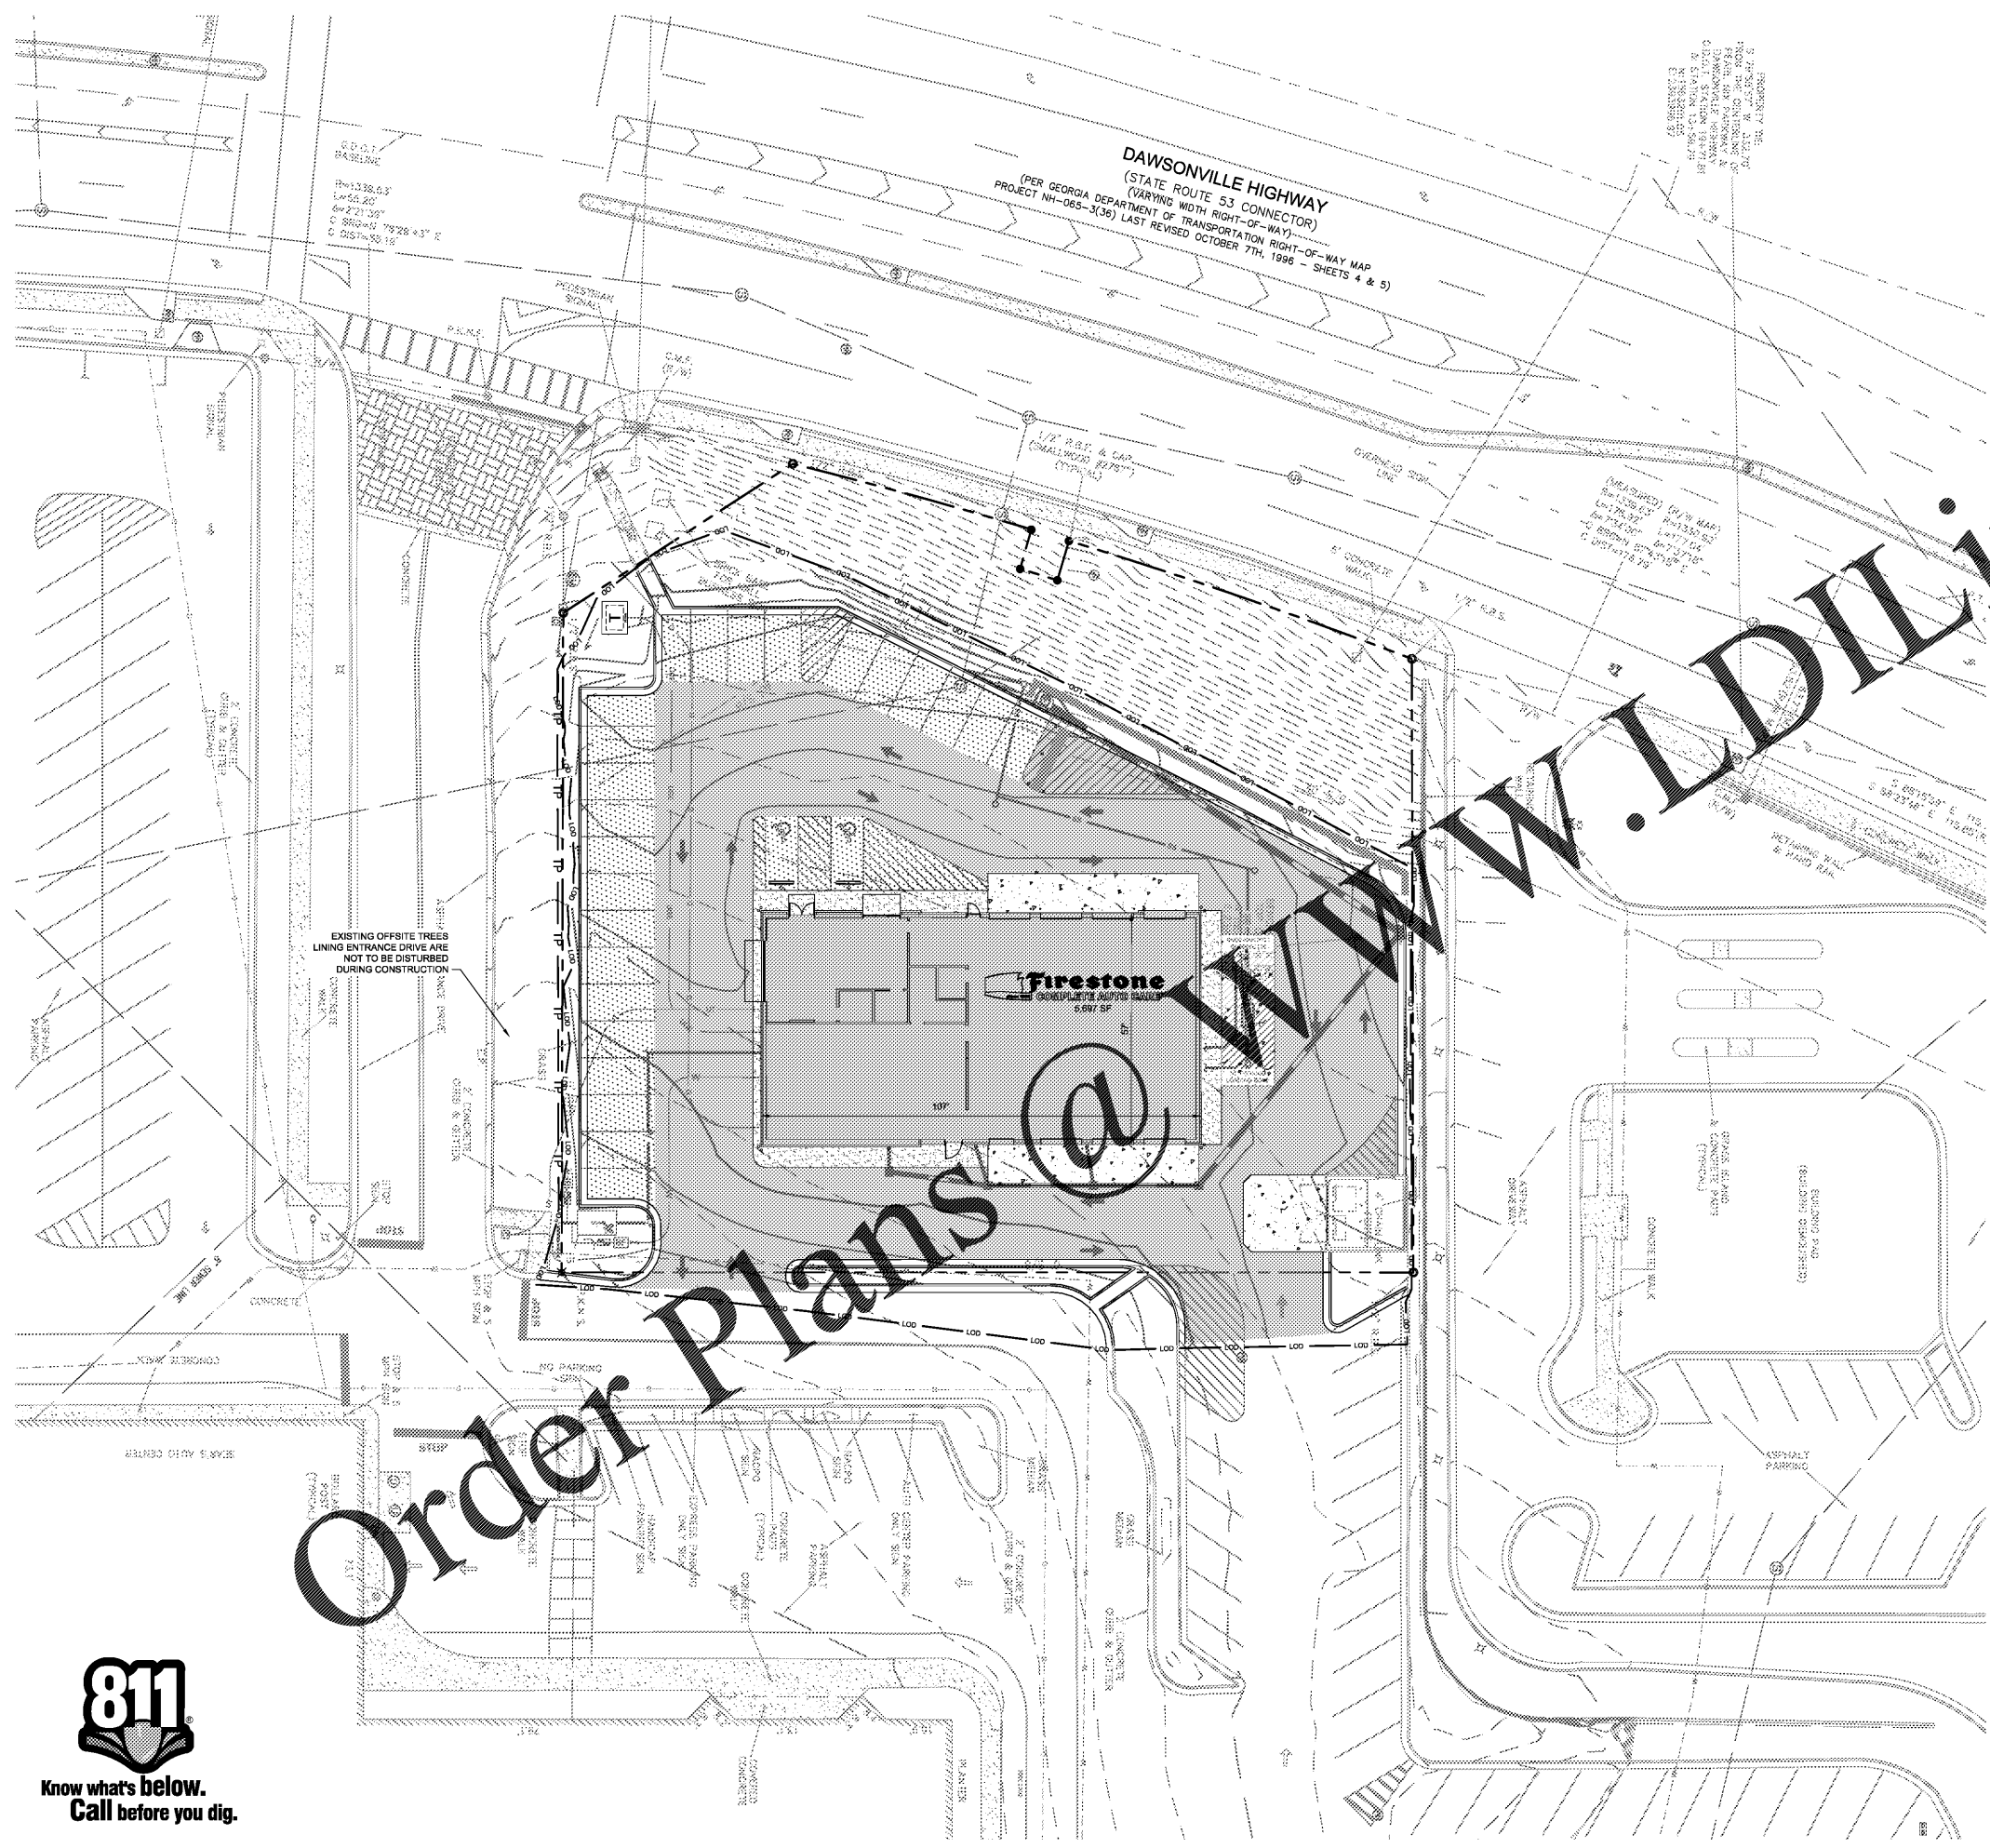


Know what's below.
Call before you dig.



TREE REMOVAL
NO EXISTING TREES ON SITE
LEGEND
--- LIMITS OF DISTURBANCE
- - - TREE PROTECTION FENCE

Order Plans @ www.kimline.com

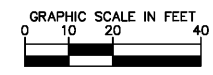

Kimley»Horn

214 Oceanside Drive, Nashville, TN 37204
Main: 615.564.2701 | www.kimley-horn.com
© 2020 Kimley-Horn and Associates, Inc.



283 DAWSONVILLE HIGHWAY SW
GAINESVILLE, GA 30501



NO.	DATE	BY	REVISIONS
1			
2			
3			
4			
5			
6			
7			
8			
9			
10			

DESIGNED BY: KCW
DRAWN BY: KCW
CHECKED BY: TML
DATE: 05/13/2020
KIMLEY-HORN PROJECT NO.: 017059042

TREE PROTECTION PLAN
SHEET NUMBER
L1-00