


11 ENLARGED SHOWROOM FIXTURE PLAN


F2 SCALE: 1/4"=1'-0"

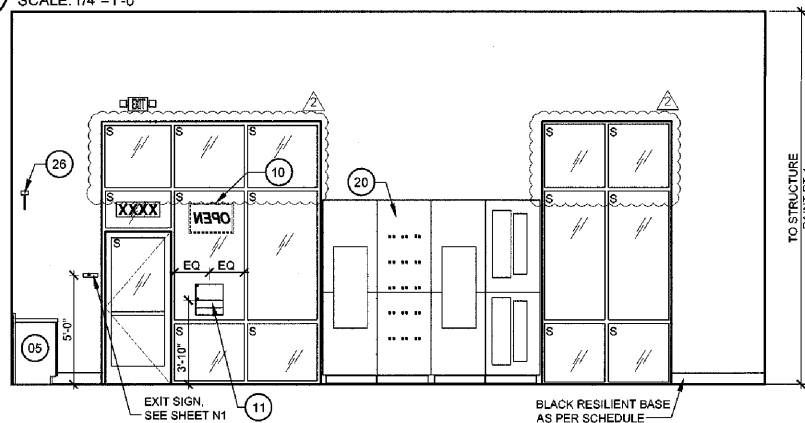


ELEVATION "A"

ITEM 25 INSTALLATION INSTRUCTIONS:


1. FIND THE STUDS ON THE WALL AND MARK THEM WHERE YOU WILL BE ATTACHING TO PANELS.
2. APPLY THE CONSTRUCTION GRADE ADHESIVE TO THE BACK OF THE PANEL AS RECOMMENDED BY THE ADHESIVE MANUFACTURER.
3. SET THE PANEL TO THE WALL IN THE DESIRED LOCATION. BE SURE TO PRESS THE BOARD TIGHT TO THE WALL SO THE ADHESIVE IS SPREAD OUT EVENLY ALONG THE BOARD AND WALL. YOU MAY NEED TO SLIDE THE BOARD BACK AND FORTH SLIGHTLY TO REMOVE THE EXCESS ADHESIVE.
4. SECURE PANEL TO THE WALL EITHER WITH BRACES OR MECHANICALLY TO KEEP THE BOARD FROM MOVING WHILE THE ADHESIVE CURES. TO DO THIS YOU NEED TO FIRE A 1/4" PIN (WITH PIN NAILED INTO THE STUD THROUGH THE PANEL NEAR EACH CORNER OF THE PANEL AND THROUGHOUT THE MID-SECTION. THE FINISH PINS ARE VERY THIN AND WILL NOT BE NOTICEABLE, HOWEVER FEEL FREE TO COVER THEM WITH EITHER TOUCH UP PAINT OR PUTTY. WITHOUT THE ADHESIVE THE PINS WILL NOT BE SUFFICIENT TO HOLD THE PANEL TO THE WALL. THEY ARE ONLY INTENDED TO KEEP THE PANEL FROM MOVING WHILE THE ADHESIVE IS CURING.
5. PREFINISHED EDGE TRIM TO MATCH TIRE TREAD PANELS PROVIDED BY MANUFACTURER. INSTALL PER MANUFACTURER INSTRUCTIONS.

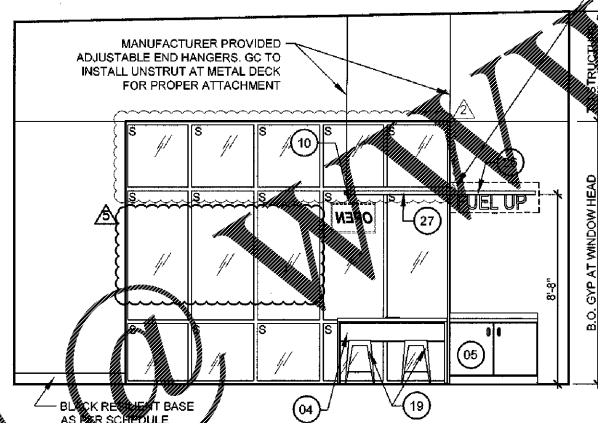


ELEVATION "B"

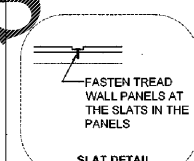


SLAT DETAIL

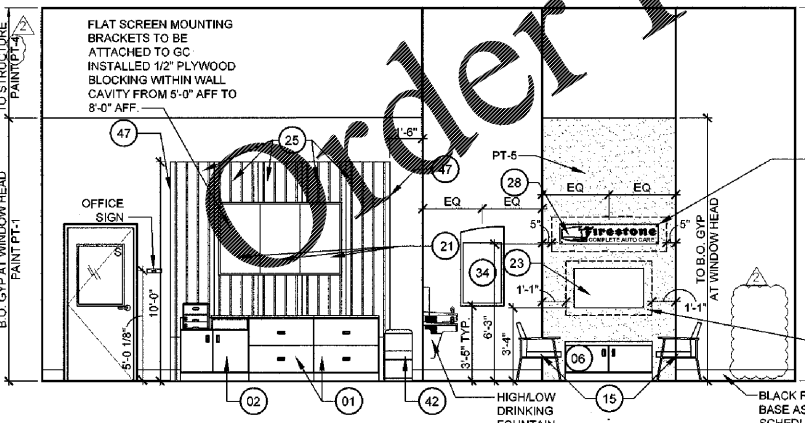

ELEVATION "C"

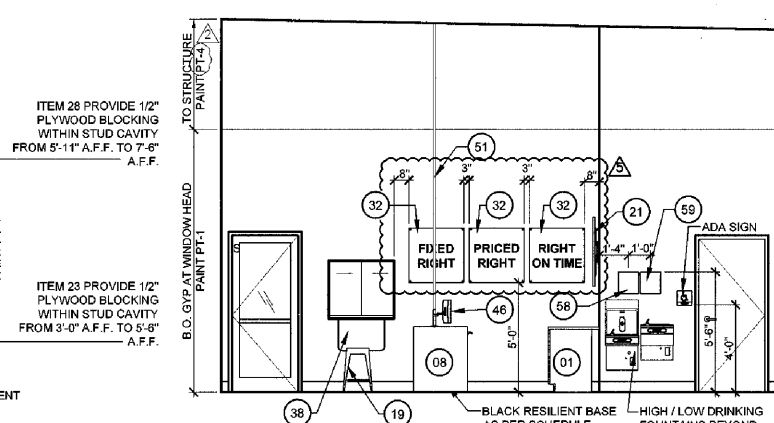

ELEVATION "D"

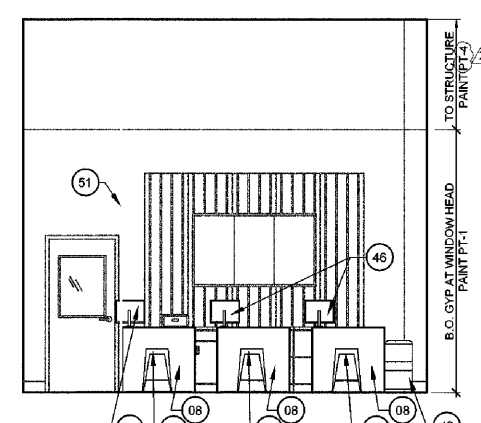

ELEVATION "E"


16 INTERIOR ELEVATIONS

F2 SCALE: 1/4"=1'-0"

DISPLAY FIXTURES & ACCESSORY KEY: FURNISHED BY BSRO U.N.O. ALL ITEMS INSTALLED BY G.C. REFER TO E2/E3/E4/E5 SHEETS FOR FURTHER REQUIREMENTS.		
#	QTY	DESCRIPTION
01	2	2020 LATERAL FILE CREDENZA
02	1	2020 PRINTER CABINET CREDENZA
04	1	2020 PRODUCTIVITY COUNTER
06	1	2020 COFFEE BAR
07	2	2020 TV STAND
08	3	2020 POD CONDUIT RACEWAY
10	2	2020 CONSULT POD
11	1	2020 OPEN SIGN
14	1	2020 STORE HOURS SIGN KIT
15	6	2020 STD LOUNGE CHAIR
17	2	2020 SIDE TABLE
19	1	2020 COFFEE TABLE
19	6	2020 INDUSTRIAL STOOL
20	1	2020 MRT UNIT
21	1	2020 MENU BOARD 43" TV WITH 2 SCREEN TV BRACKETS
23	1	2020 LOUNGE GREEN 43" TV WITH ARTICULATING TV BRACKET
24	1	MANAGER'S CHAIR
25	1	2020 TIRE TREAD WALL PANEL
26	1	2020 FUEL UP SHELF
27	1	2020 FUEL UP SHELF EXTENSION
28	1	2020 FIRESTONE WALL SIGN
29	1	2020 TRIPLE PROMISE WALL STAND OFF
30	1	2020 ASE WALL PLAQUE
35	1	2020 RESTROOM GRAPHICS
35A	3	2020 3 X 4 FATIGUE MAT
36B	3	2020 3 X 5 PERFORMANCE MAT
38	1	MANAGER'S DESK 5'-0"
37	2	COAT RACK
38	1	2020 JOB ENVELOPE WALL BOX
39	1	OVERFLOW BAR
41	1	ABOVE GROUND SAFE
42	2	2020 18 GALLON INSIDE TRASH CAN
43	1	2020 10 GALLON INSIDE TRASH CAN
44	2	EXTERIOR WALL MOUNTED SMOKER STATION, MOUNT 46" TO TOP
45	1	2020 34 GAL OUTDOOR TRASH CAN
46	3	2020 CONSULT POD MONITOR ARM & SCREEN
47	6	2020 TIRE TREAD TRIM CAP
50	1	SPECIAL ORDER & PENDING BIN
51	1	2020 15' POWER POLE QPAS210-BPRC
52	1	SAFETY GRAPHIC 24" X 36" MOUNTED 4-7" A.F.F. ON DOOR
53	1	2020 FIRESTONE BOWTIE SIGN
54	1	PAPER TOWEL DISPENSER (ROLL)
55	1	GOVERNMENT POSTER
56	1	OSHA POSTER
57	1	FOUR DRAWER VERTICAL FILING CABINETS
58	1	WALL MOUNTED FRAME (CERTIFICATE OF OCCUPANCY)
59	1	WALL MOUNTED FRAME (BUSINESS LICENSE)
60	1	SOILED GARMENT CABINET
62	2	HAND SOAP DISPENSER
63	1	HAND GREASE CLEANER DISPENSER
64	1	COMPACT REFRIGERATOR
65	1	MICROWAVE
72	1	WALL MOUNTED IT SERVER CABINET
84	1	MOBILE COAT RACK

20 SALES POD PLAN


F2 SCALE: 1/2"=1'-0"

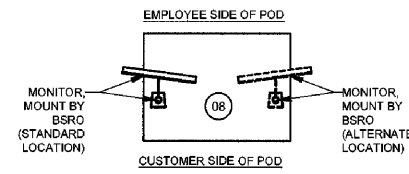

SCA Design Group, P.C.
Mitchell R. Garrett, Architect
Georgia Registration #: PA013862
1437 South Boulder, Suite 550
Tulsa, Oklahoma 74119-3609
P: 918.587.8600
F: 918.587.8601
www.scaledesigngroup.com



NEW FCAC STORE
2020 I
283 DAWSONVILLE HIGHWAY SW
GAINESVILLE, GA 30501

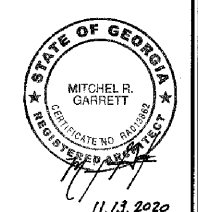

ISSUE BLOCK	
DATE	REV #2
10/02/20	
11/13/20	IFC

PROPERTY NO.:	180109
8 DIGIT NO.:	908074
4 DIGIT NO.:	78H3
AOR PROJECT NUMBER:	1955B55
TO PERMIT DATE:	04/08/20
TO BID DATE:	##-##-##
SHEET TITLE	
SHOWROOM	
FIXTURE PLAN	
& ELEVATIONS	
SHEET NUMBER:	

F2

Nov 11, 2020 - 10:42am - USER: ardy
P:\BSRO\Projects\Gainesville_GA - 1955B55 - PolemtovA - Drawings & Design\Building Drawings\05_FCAC_I-F02.dwg