




1 PLAN DETAIL  
A1.2 SCALE: 1"=1'-0"

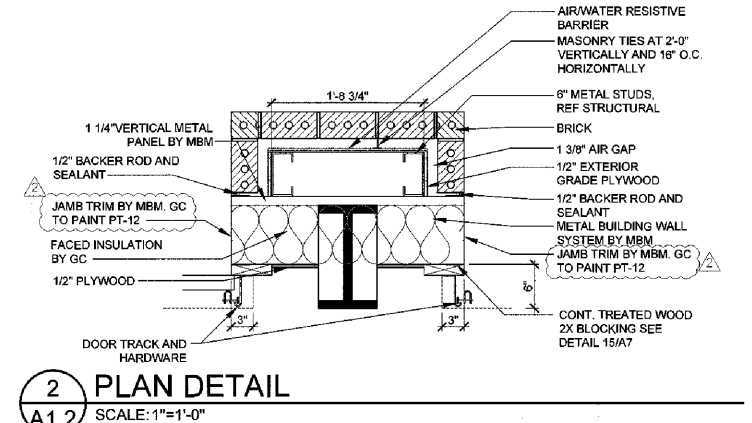


2 PLAN DETAIL  
A1.2 SCALE: 1"=1'-0"

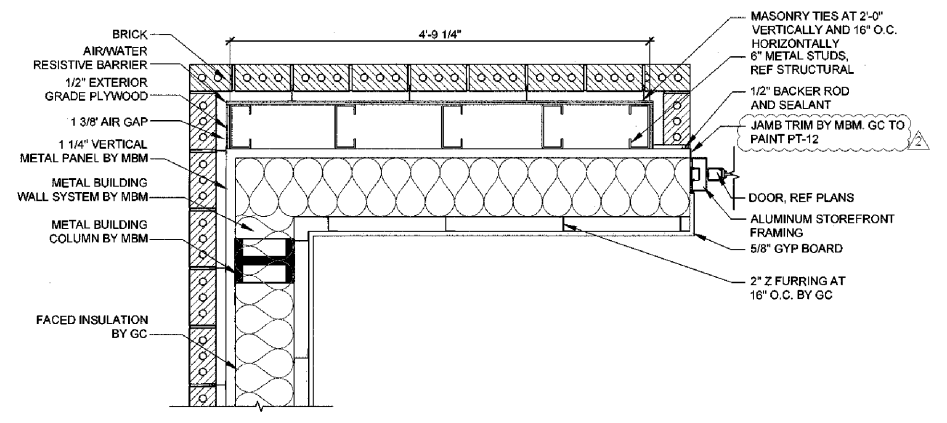

3 PLAN DETAIL  
A1.2 SCALE: 1"=1'-0"

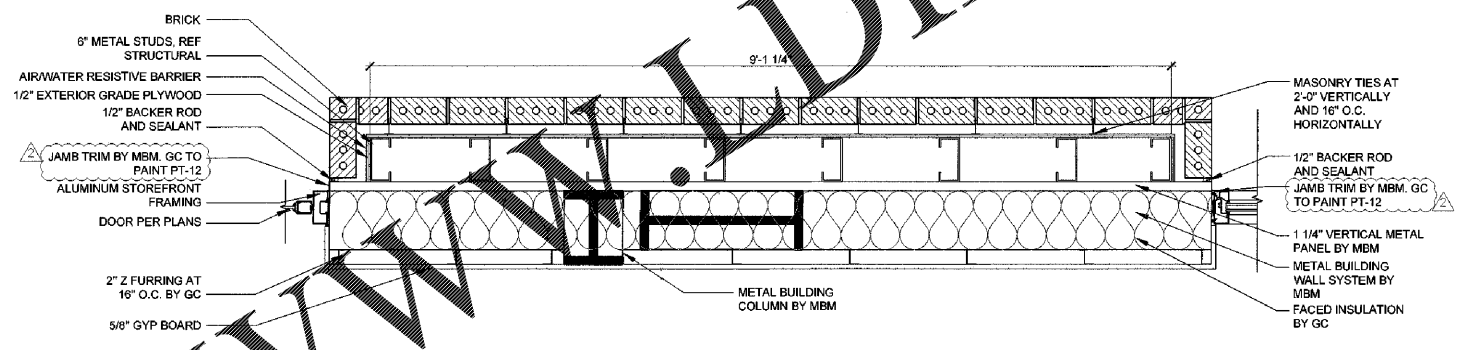

4 PLAN DETAIL  
A1.2 SCALE: 1"=1'-0"

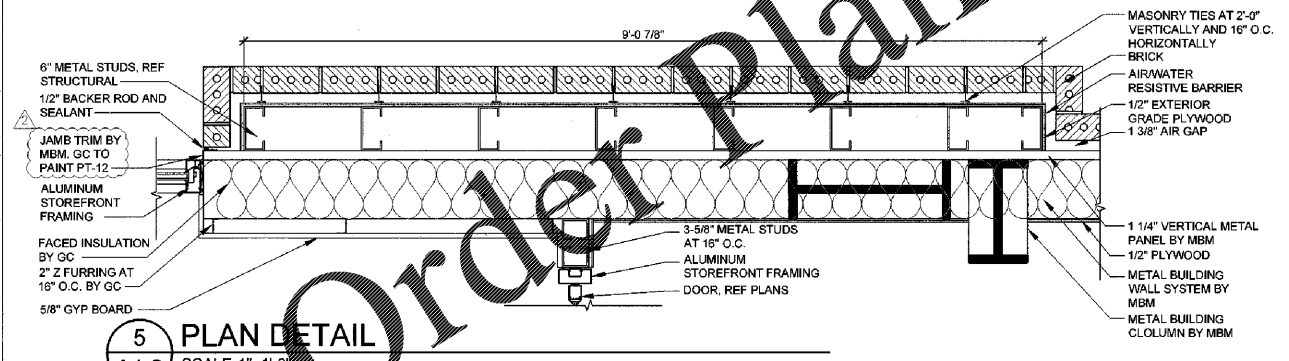

5 PLAN DETAIL  
A1.2 SCALE: 1"=1'-0"

Order Plans @


WWW.DILine.com

**SGA Design Group, P.C.**  
 Mitchell R. Garrett, Architect  
 Georgia Registration #: RA013882  
 1437 South Boulder, Suite 650  
 Tulsa, Oklahoma 74119-3609  
 p: 918.567.8600  
 f: 918.567.8601  
 www.sga-design.com

**Firestone**  
 COMPLETE AUTO CARE

THIS DRAWING IS THE PROPERTY OF BRIDGESTONE RETAIL OPERATIONS, LLC AND IS LOANED TO THE EXPRESS CONDITION THAT IT BE USED ONLY FOR THE PROJECT AND SITE SPECIFICALLY IDENTIFIED HEREIN. IT IS NOT TO BE REPRODUCED, COPIED, OR TRANSMITTED IN ANY FORM OR BY ANY MEANS, ELECTRONIC OR MECHANICAL, INCLUDING PHOTOCOPYING, RECORDING, OR BY ANY INFORMATION STORAGE AND RETRIEVAL SYSTEM. THE ACCEPTANCE OF THIS DRAWING WILL BE CONSIDERED AS AN ACCEPTANCE OF THE FOREGOING CONDITIONS AND AS AN AGREEMENT TO THE EXCLUSIVE OWNERSHIP IN AND TO THE DRAWING BY BRIDGESTONE RETAIL OPERATIONS, LLC.

**NEW FCAC STORE**  
 2020 I  
 283 DAWSONVILLE HIGHWAY SW  
 GAINESVILLE, GA 30501

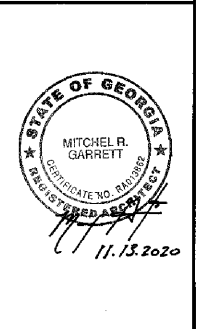

ISSUE BLOCK	
10/02/20	REV #2
11/13/20	IFC

PROPERTY NO.: 160109  
 6 DIGIT NO.: 908074  
 4 DIGIT NO.: 78H3  
 AOR PROJECT NUMBER: 1955855  
 TO PERMIT: DATE: 04/08/20  
 TO BID: DATE: ###-##-##  
 KMP

SHEET TITLE:  
**ENLARGED  
 PLAN DETAILS**

SHEET NUMBER:  
**A1.2**

Nov 11 2020 10:45am C:\Users\mgarrett\OneDrive\Documents\2020\FCAC\2020 I.dwg