


NOTE:
FLASH SCUPPER IN ACCORDANCE WITH FIRESTONE
DETAIL S-3 SCUPPER FLASHING. INSTALL
TERMINATION BAR IN ACCORDANCE WITH FIRESTORE
DETAIL FF-T-1.

NOTE:
REF SMACNA FIGURE 1-32B FOR DOWNSPOUTS
REF SMACNA FIGURE 1-25F FOR CONDUCTOR HEAD
REF SMACNA FIGURE 1-26 FOR THROUGH-WALL SCUPPERS
DETAIL FF-T-1.

GC ATTACH SCUPPER BOX TO PARAPET GUTTER TO ENSURE POSITIVE
DRAINAGE TO COLLECTOR BOX. ENSURE WATER TIGHT TRANSITION
PANEL AND ROOF PANELS.

GC TO PROVIDE CONTINUOUS SEALANT AT ALL MATERIAL TRANSITIONS

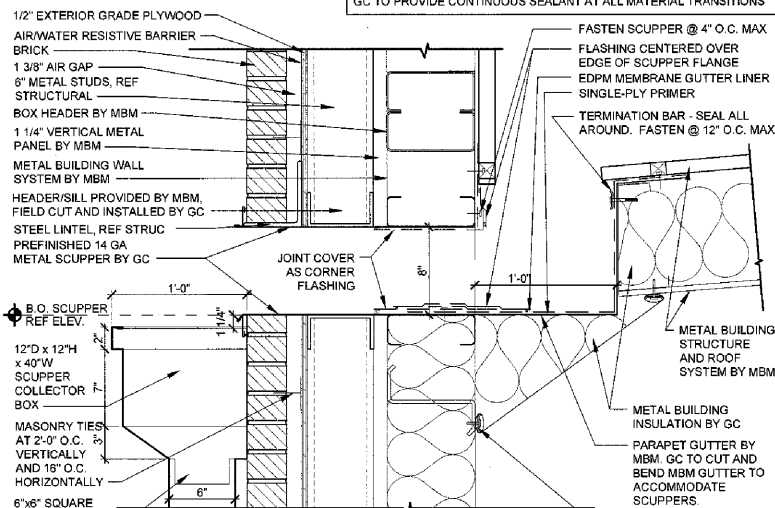


1 SCUPPER/GUTTER DETAIL
A3.1 SCALE: 1 1/2"=1'-0"

NOTE:
FLASH SCUPPER IN ACCORDANCE WITH FIRESTONE
DETAIL S-3 SCUPPER FLASHING. INSTALL
TERMINATION BAR IN ACCORDANCE WITH FIRESTORE
DETAIL FF-T-1.


NOTE:
REF SMACNA FIGURE 1-32B FOR DOWNSPOUTS
REF SMACNA FIGURE 1-25F FOR CONDUCTOR HEAD
REF SMACNA FIGURE 1-26 FOR THROUGH-WALL SCUPPERS
DETAIL FF-T-1.

GC ATTACH SCUPPER BOX TO PARAPET GUTTER TO ENSURE POSITIVE
DRAINAGE TO COLLECTOR BOX. ENSURE WATER TIGHT TRANSITION
PANEL AND ROOF PANELS.

GC TO PROVIDE CONTINUOUS SEALANT AT ALL MATERIAL TRANSITIONS

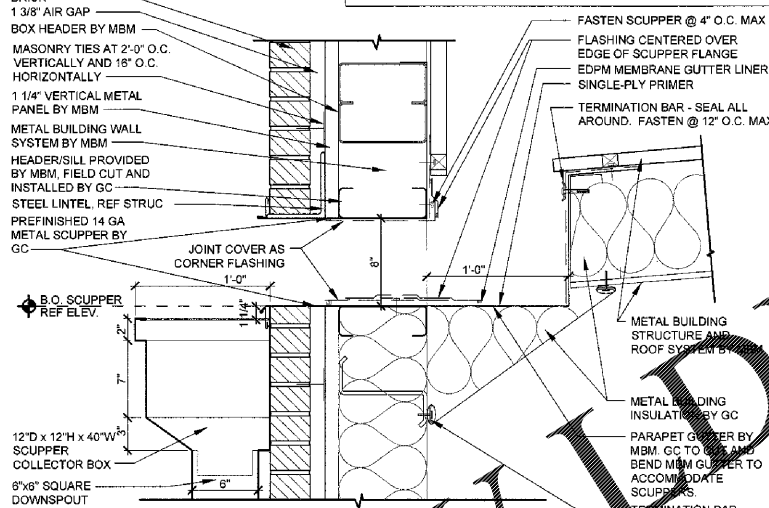

2 SCUPPER/GUTTER DETAIL
A3.1 SCALE: 1 1/2"=1'-0"

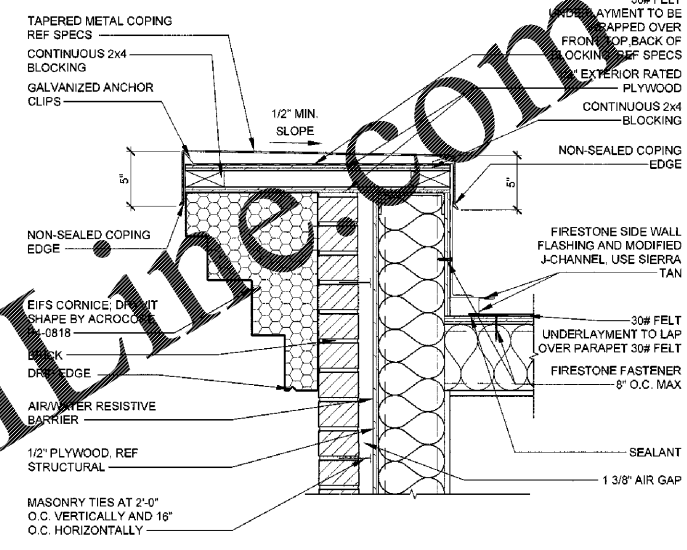

3 PARAPET DETAIL
A3.1 SCALE: 1 1/2"=1'-0"


Order Plans @ WWW.DIYLINE.COM

SGA Design Group, P.C.
Michel R. Garrett, Architect
Georgia Registration #: RA013862
1437 South Boulder, Suite 550
Tulsa, Oklahoma 74119-3609
p. 918.597.8600
f. 918.597.8601
www.sgadesigngroup.com



THIS DRAWING IS THE PROPERTY OF FIRESTONE RETAIL OPERATIONS, L.L.C. AND IS LOANED TO THE EXPRESS CONDITION THAT IT IS NOT TO BE REPRODUCED, COPIED, OR TRANSMITTED IN ANY FORM OR BY ANY MEANS, ELECTRONIC OR MECHANICAL, INCLUDING PHOTOCOPYING, RECORDING, OR BY ANY INFORMATION STORAGE AND RETRIEVAL SYSTEM. THE ACCEPTANCE OF THIS DRAWING SHALL BE CONSIDERED AS AN ACCEPTANCE OF THE FOREGOING CONDITIONS AND AN ASSUMPTION OF THE EXCLUSIVE OWNERSHIP IN AND TO THE DRAWING BY FIRESTONE RETAIL OPERATIONS, L.L.C.

NEW FCAC STORE
2020 I
288 DAWSONVILLE HIGHWAY SW
GAINESVILLE, GA 30501

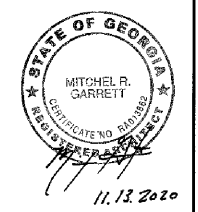

ISSUE BLOCK		
NO.	DATE	REV #2
1	10/02/20	IFC
2	11/13/20	IFC

PROPERTY NO.: 160109
8 DIGIT NO.: 908074
4 DIGIT NO.: 78H3
AOR PROJECT NUMBER: 1955B55
TO PERMIT: DATE: 04/08/20
TO BID: DATE: ###-##-##
KMP

SHEET TITLE:
ROOF DETAILS
SHEET NUMBER:
A3.1