

DZA
ASSOCIATES, INC.

IL REG. # 104-001714 Suite 233N
2625 Butterfield Road 60533
Oak Brook, Illinois
Phone: 630-530-1020 www.dzainc.com

© 2019 DZA ASSOCIATES, INC.
THE ARCHITECT SHALL BE DEEMED THE AUTHOR OF
THESE DOCUMENTS AND SHALL BE RESPONSIBLE FOR ALL
REVISIONS AND OTHER MATTERS, INCLUDING COPYRIGHTS.

Date	Description	Date
03/29/19	ISSUED FOR PERMIT AND BID	03/29/19
05/30/19	ISSUED FOR BID	05/30/19
10/16/20	RE-ISSUED FOR PERMIT AND BID	10/16/20

STRUCTURAL ENGINEER
GreenbergFarrow
1430 West Peachtree St. NW
Suite 200
Atlanta, GA 30309
t 847 788 9200


Salem Gate
Market

**ANCHOR 2B
AND RETAIL 2C**

1454 AND 1460
OLD SALEM ROAD
CONYERS, GEORGIA

ROOF FRAMING DETAILS

Date	Drawn	Checked	Sheet No.
03/29/19	C.B.		S6.1
20180228.0	M.H.		(2)

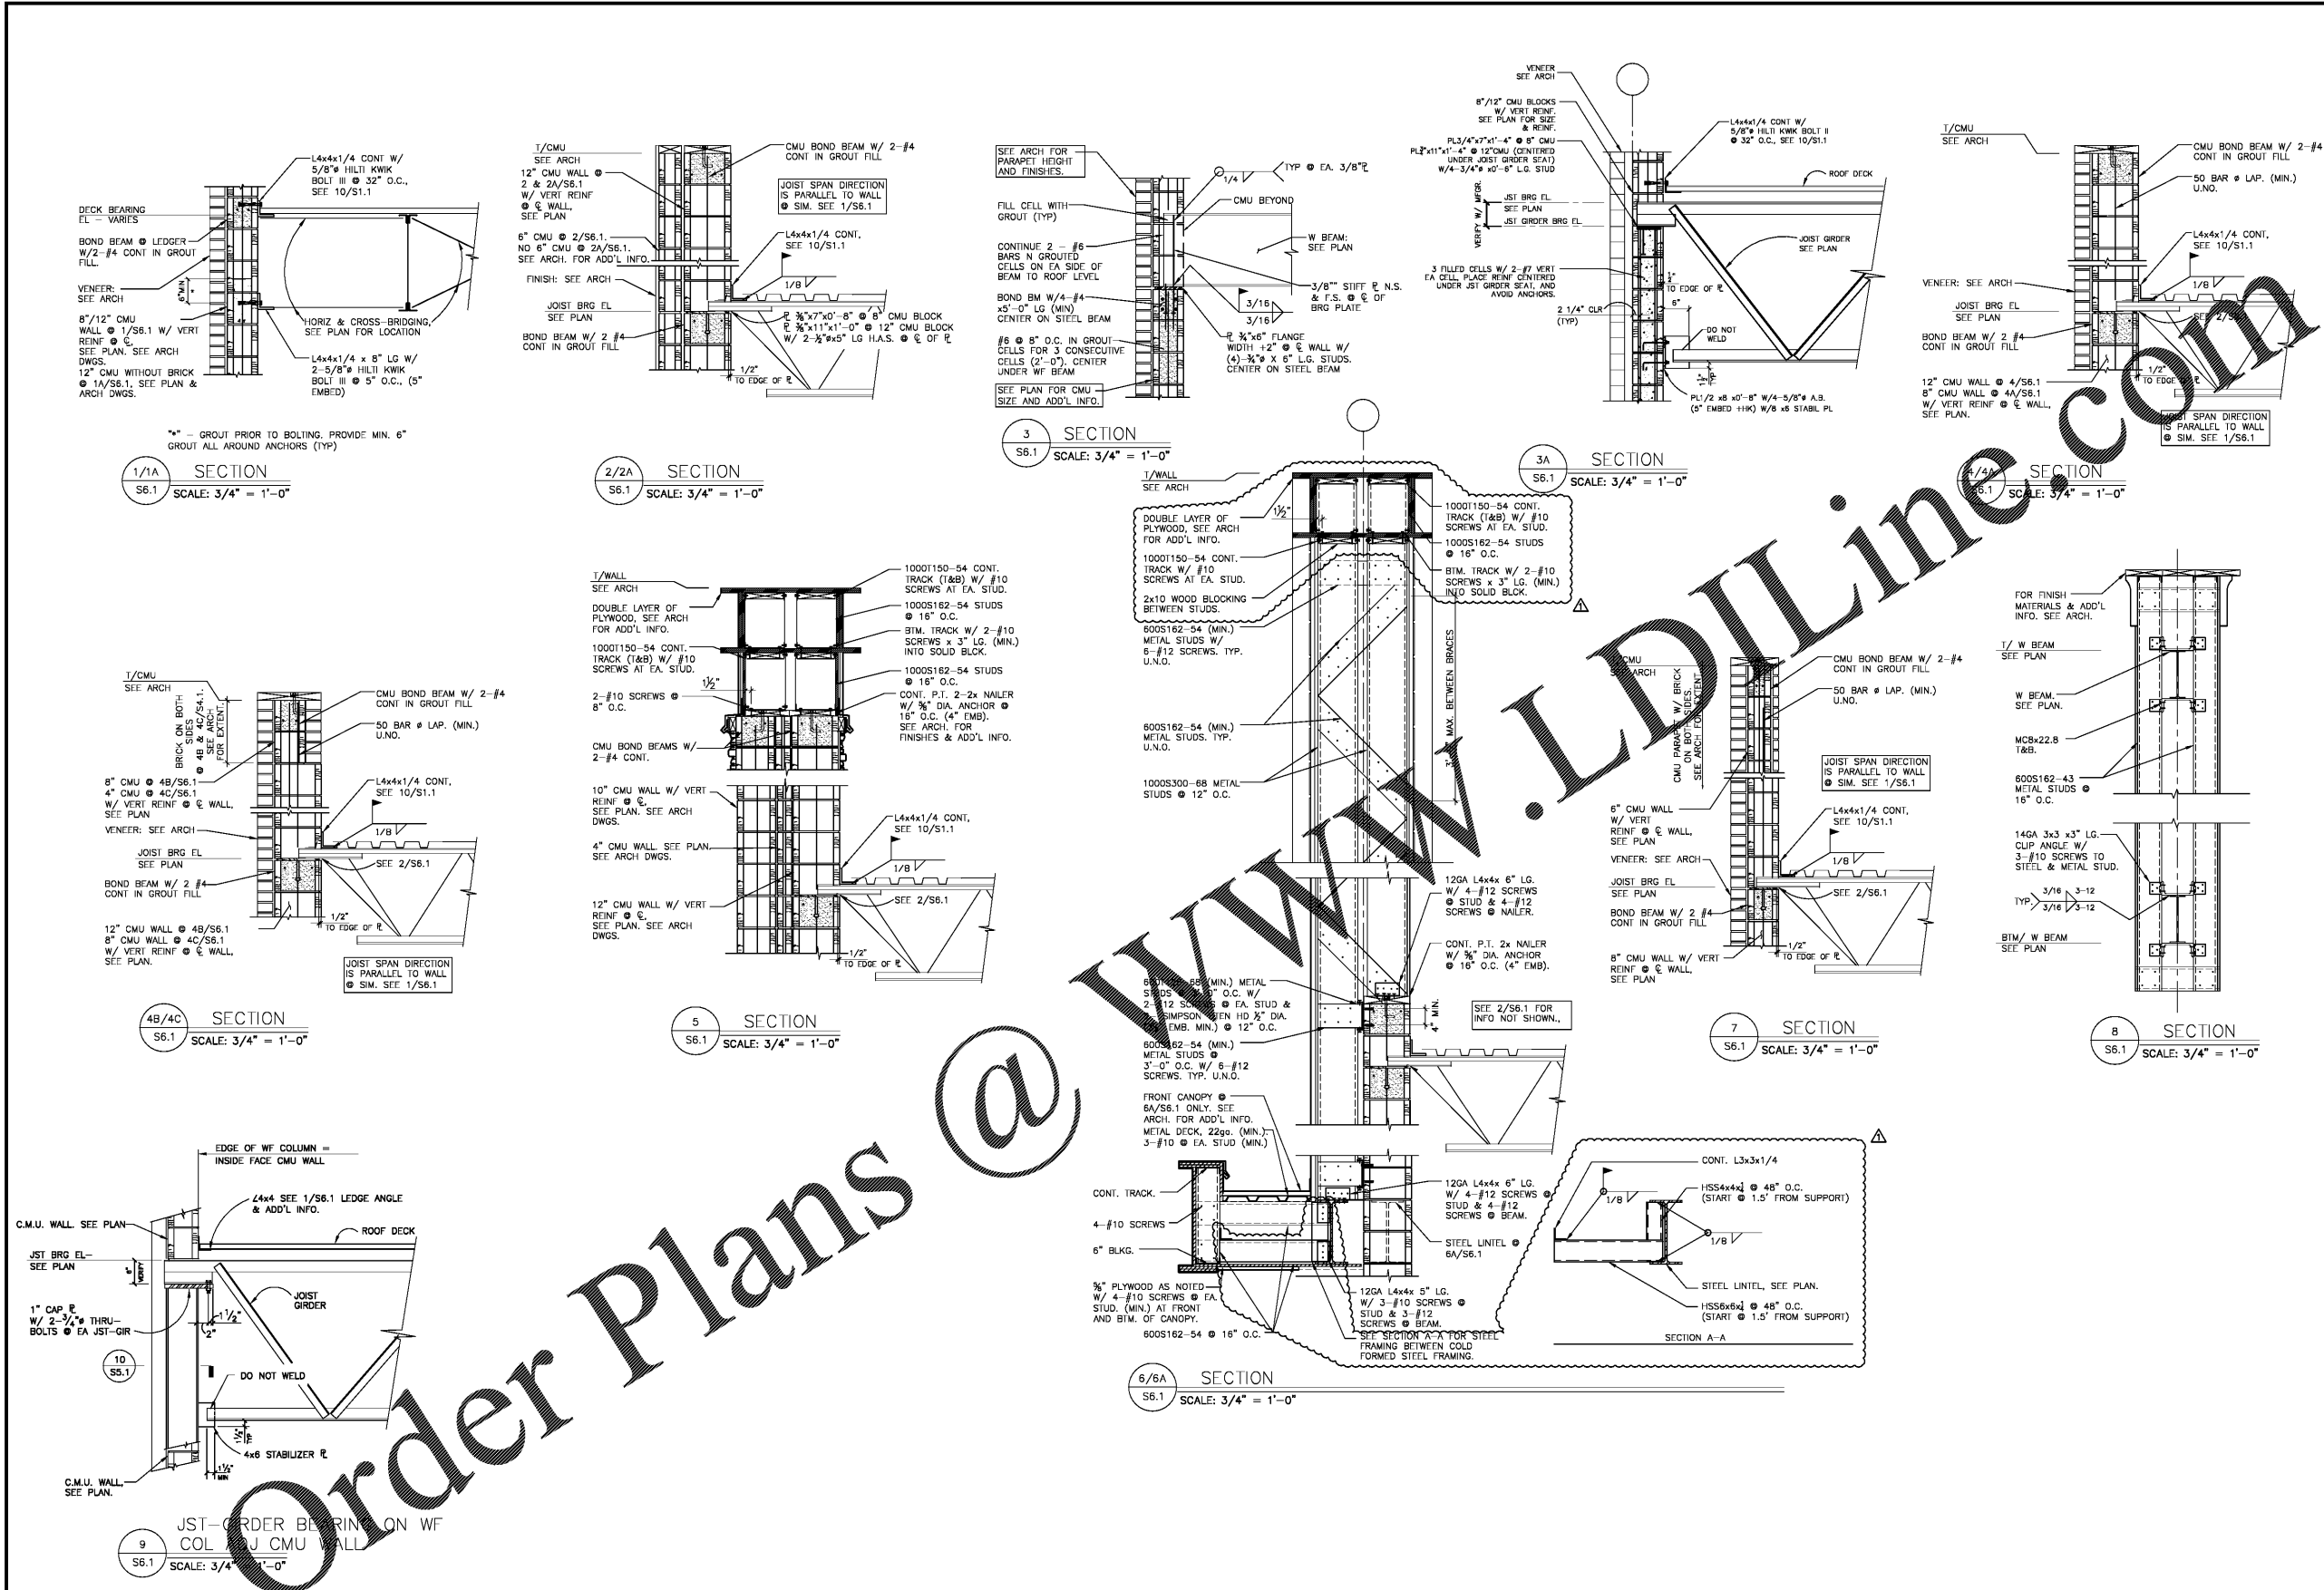

Order Plans @