


D·Z·A
ASSOCIATES, INC.

IL REG. # 104-001714
2625 Butterfield Road
Oak Brook, Illinois 60533
Phone 630-530-1020 www.dzainc.com

© 2020 D·Z·A ASSOCIATES, INC.
THE ARCHITECT SHALL BE DEEMED THE AUTHOR OF
THESE DOCUMENTS AND SHALL BE RESPONSIBLE FOR
REVISIONS AND OTHER MATTERS, INCLUDING COPYRIGHT.

No.	Description	Date
▲	ISSUED FOR BID AND PERMIT	10/16/20

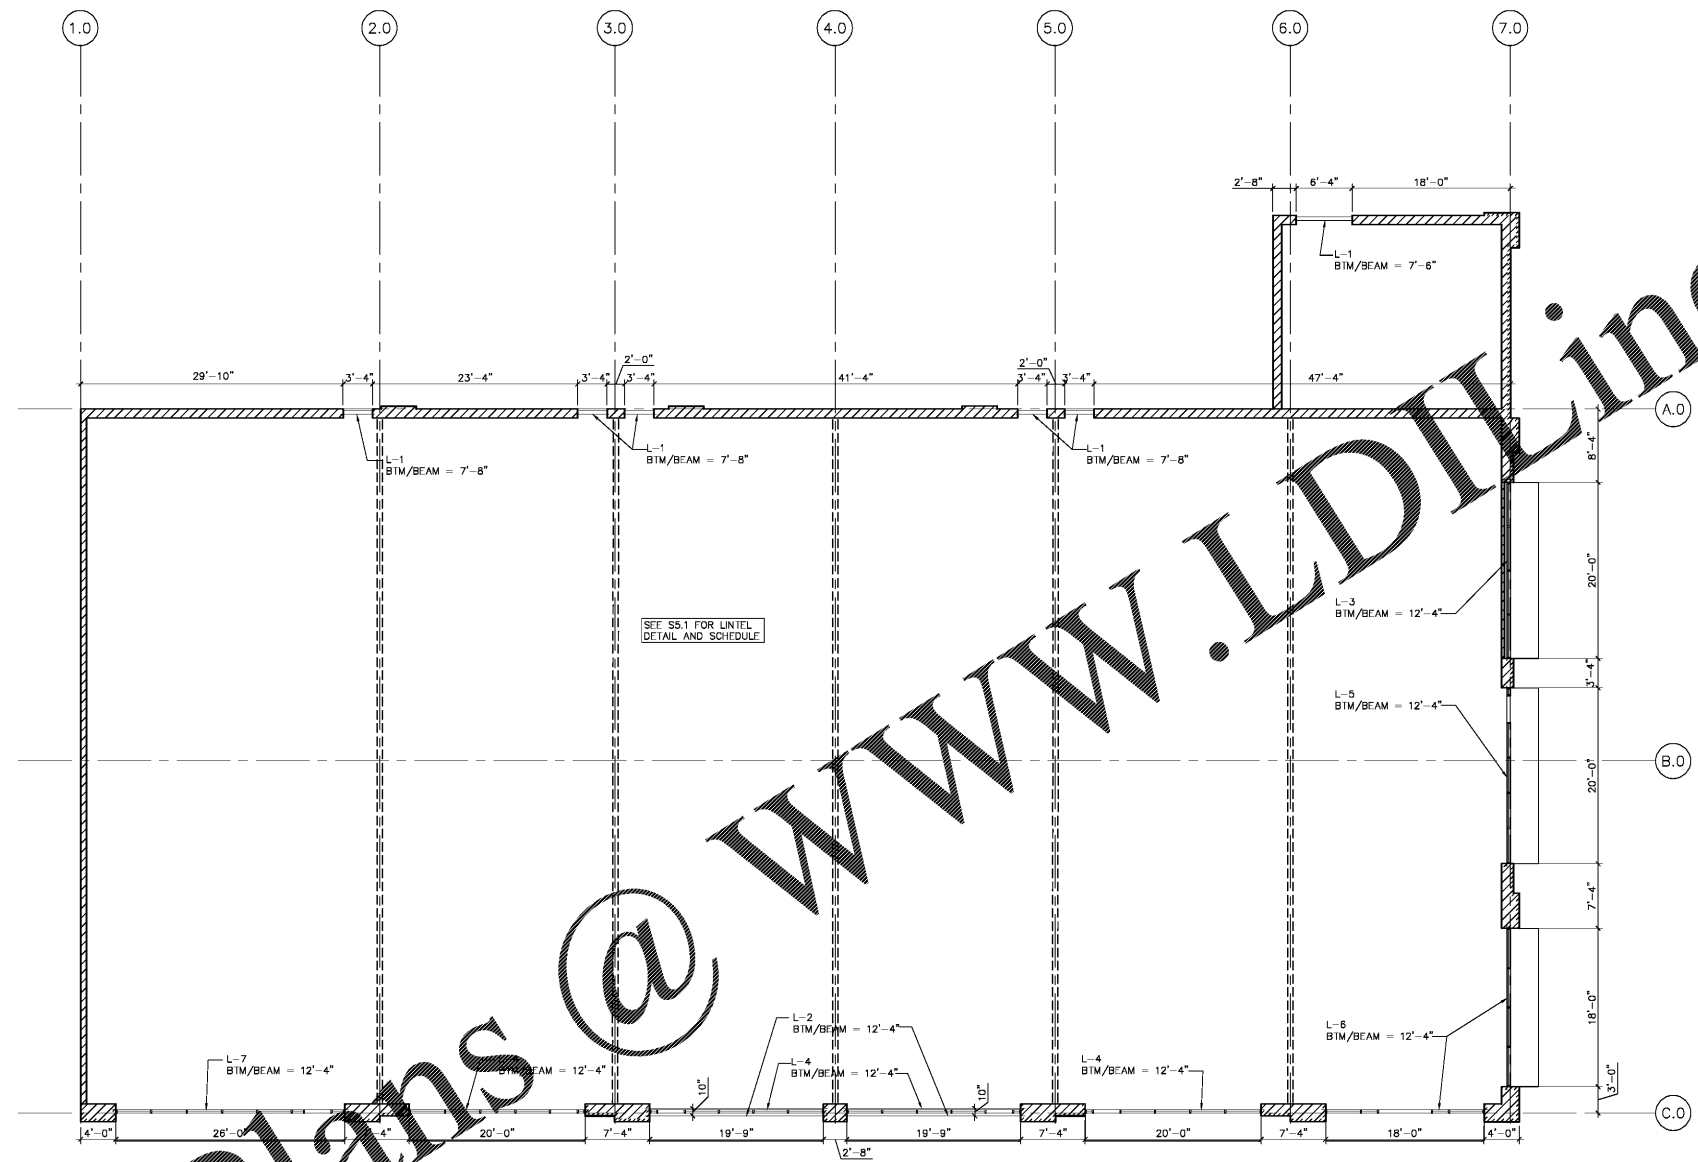

Order Plans @ WWW.LDILine.com

1 LINTEL PLAN - RETAIL 1B
S3.2 SCALE: 1/8" = 1'-0"

STRUCTURAL ENGINEER
GreenbergFarrow
1430 West Peachtree St. NW
Suite 200
Atlanta, GA 30309
T: 847 788 9200



RETAIL 1B

CONYERS, GEORGIA

RETAIL 1B -
LINTEL PLAN AND NOTES

Date:	10/16/20	Drawn by:	C.Y.	Sheet No.:	S3.2
Project No.:	20.062	Check by:	M.H.		(1)