



NOT FOR CONSTRUCTION

FOR PRICING	11/2/2020
FOR REVIEW	10/21/2020
Issued / Revisions :	Appd. Date

Client :
Fourstore
Project :
Storage Facility
Country Club Rd.
Winston-Salem, NC

ELEVATIONS

Date :	
Project No. :	Drawn by :
	Sheet :

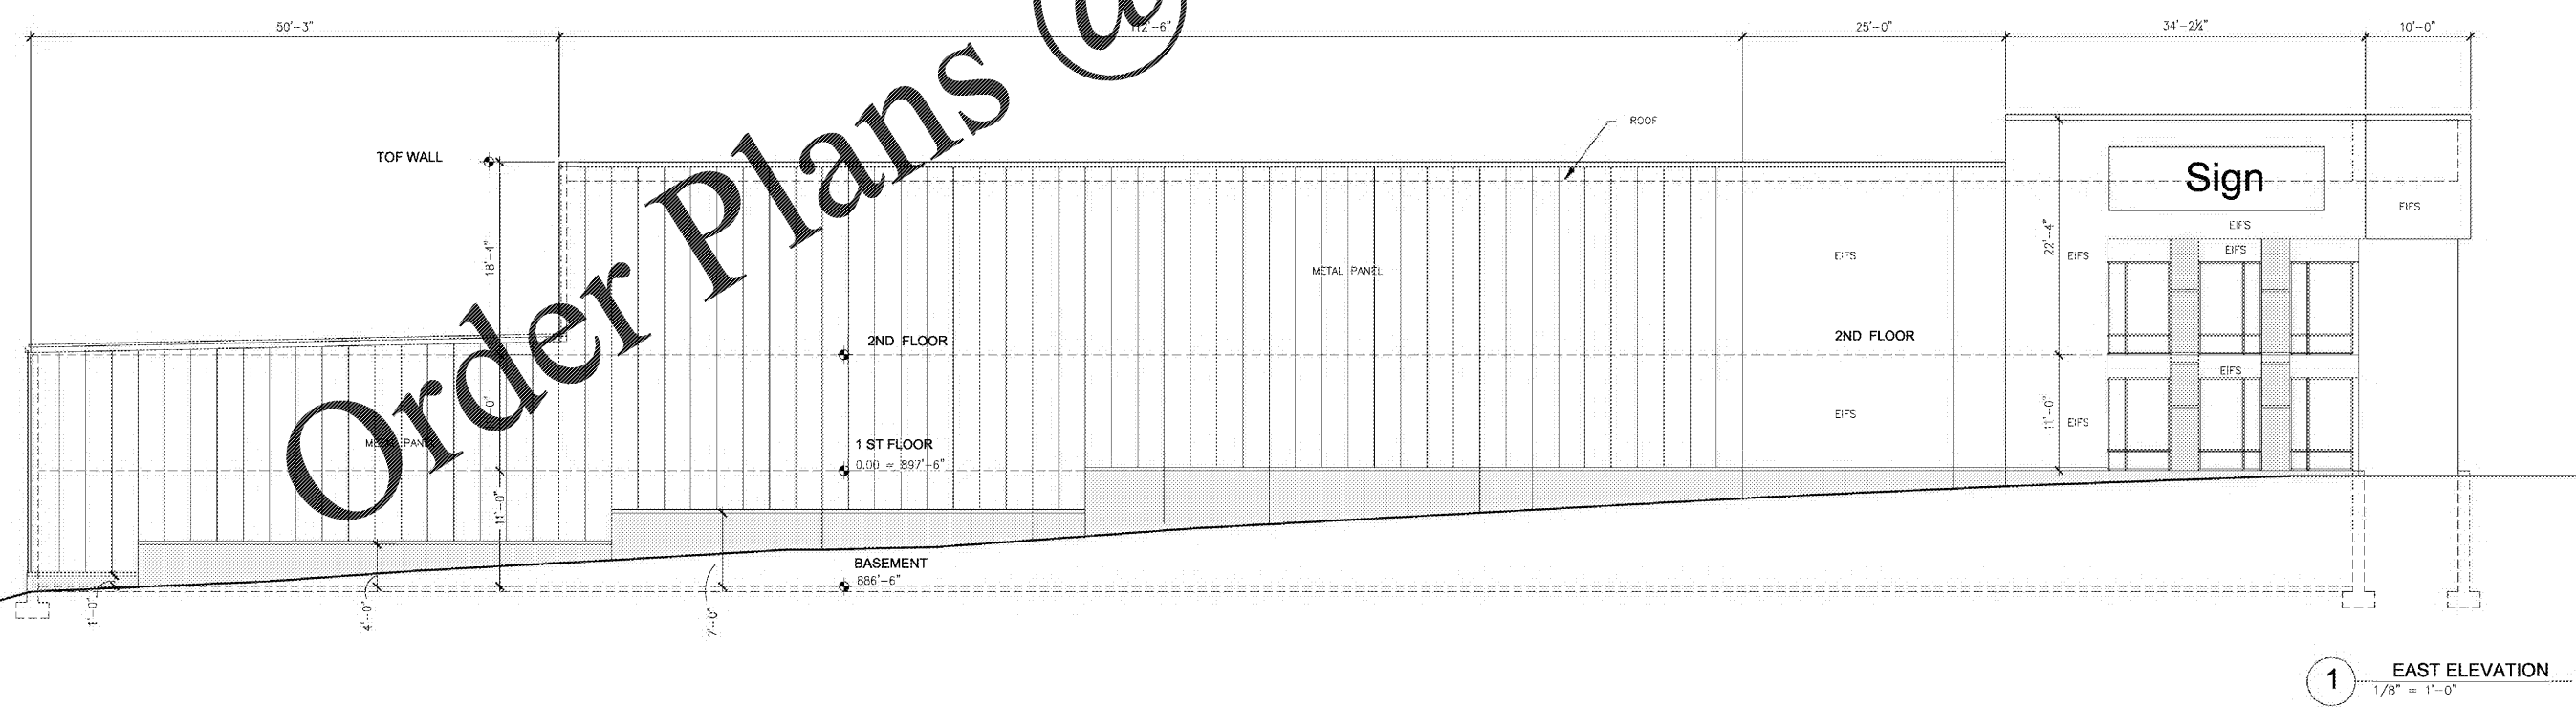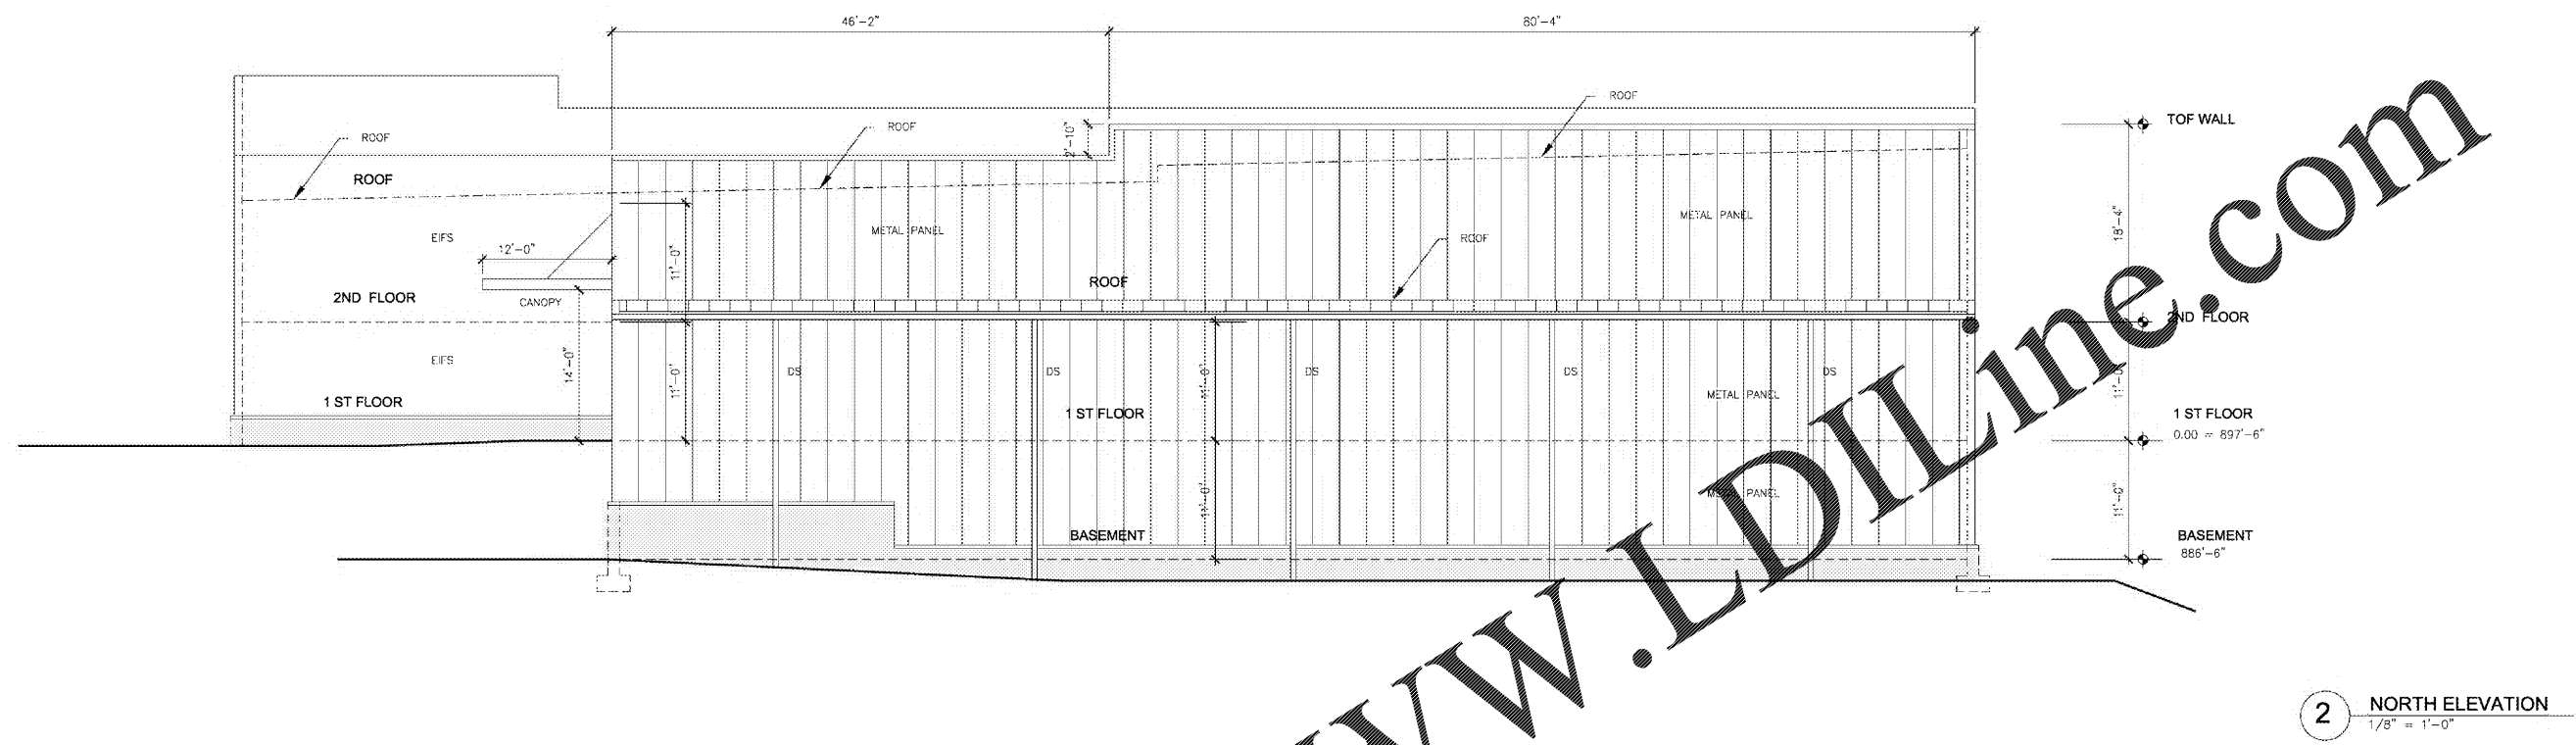

Order Plans @ www.LDILine.com