

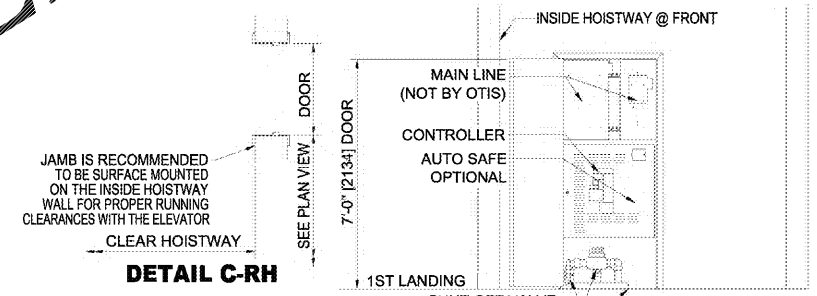


NOT FOR CONSTRUCTION

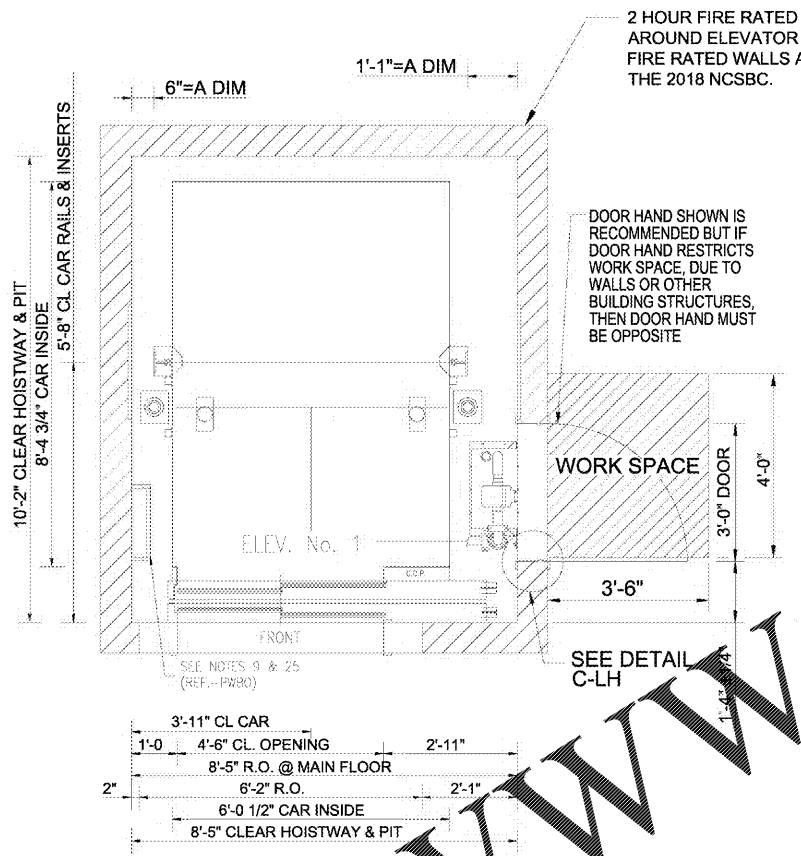




Project :
Storage Facility
Country Club Rd.
Winston-Salem, NC

ELEVATOR DETAILS

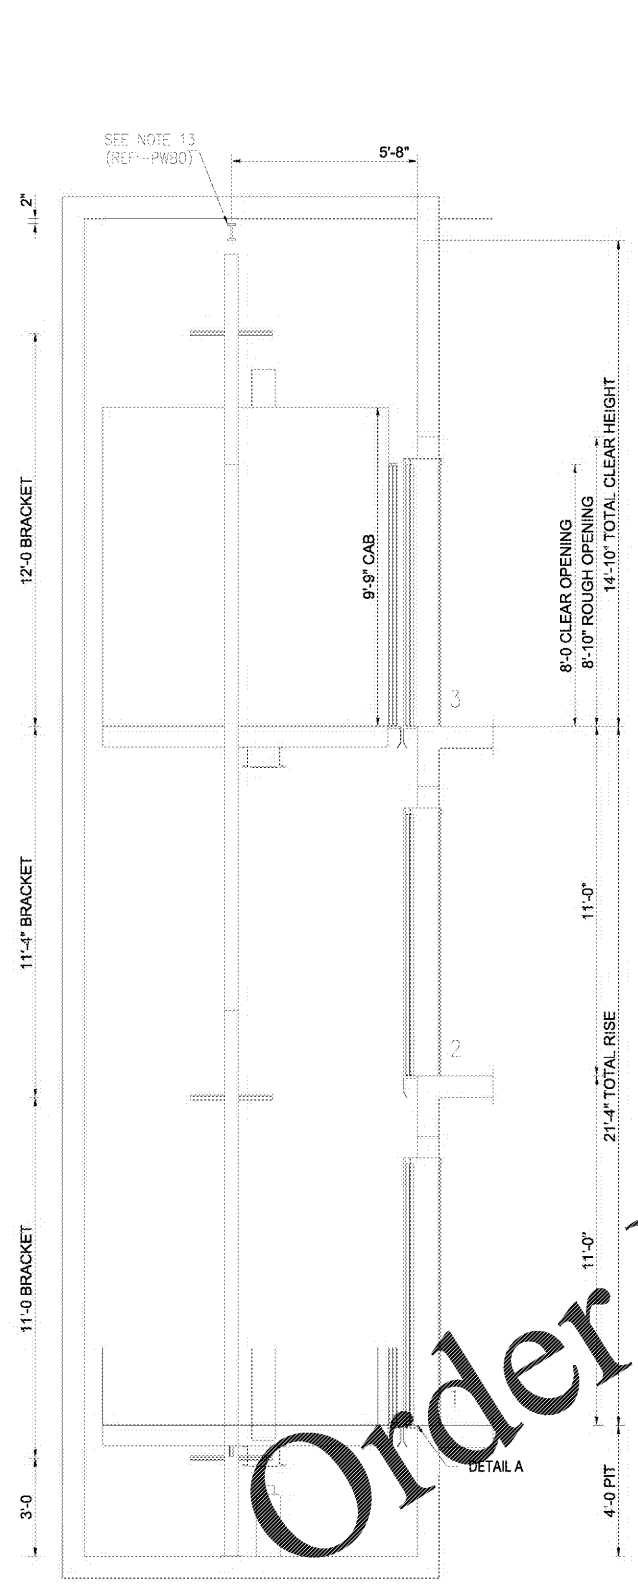

CONTROLLER / MAIN LINE / TANK IN PIT @ BOTTOM LANDING REQUIREMENTS

NOTE 18A
DOOR MUST BE LOCATED ON AN INTERIOR WALL OF THE BUILDING, IT CANNOT BE OPENED TO THE OUTSIDE OF A BUILDING.
NOTE 18B
CONTACT OTIS REPRESENTATIVE FOR MRL ACCESS DOOR LOCATION GUIDELINE DRAWINGS.

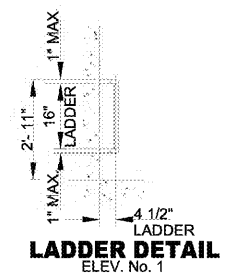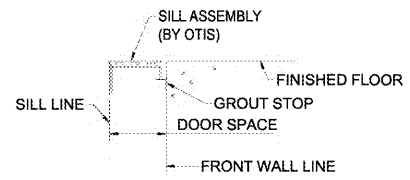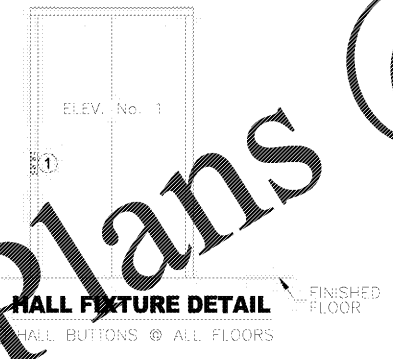

APPROVAL
THIS ARRANGEMENT AND SUPPLEMENTARY NOTES APPROVED
SIGNED: _____ DATE: _____

HOSPITAL SEISMIC 0/1



DWG. NO.: **HYD 5000**

BUILDING
LOCATION
CONT. WITH
OWNER
ARCHT. archSTUDIO7
CONTRACT NO.