


Order Plans @ www.LDILine.com

Architect:
 archSTUDIO7, PLLC
 301 N. MAIN STREET, SUITE 1201
 Winston-Salem, NC 27101
 Tel. 336.793.9600
 www.archstudio7.com
 Copyright Reserved

The Contractor shall verify and be responsible for all dimensions. DO NOT scale the drawing - any errors or omissions shall be reported to archSTUDIO7, PLLC without delay. The Copyright to all designs and drawings are the property of archSTUDIO7, PLLC. Reproduction or use for any purpose other than that authorized by archSTUDIO7, PLLC is forbidden.

Consultants:

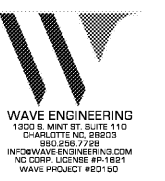

Permit - Seal:

PRELIMINARY
 NOT FOR CONSTRUCTION
 OR PRICING

10/30/2020

NOT FOR CONSTRUCTION

Issued / Revisions:	Appd.	Date

Client:



Project:
Storage Facility
 Country Club Rd.
 Winston-Salem, NC

Title:


MECHANICAL ENLARGED OFFICE PLAN

Date:

Project No.: _____
 Drawn by: _____

Sheet:

M-201

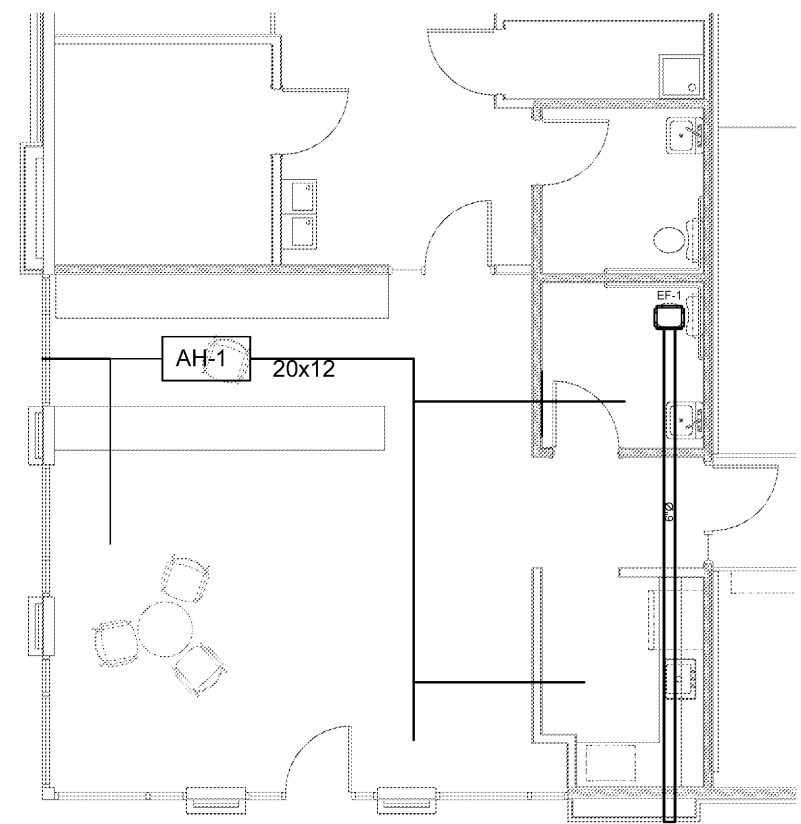

1 MECHANICAL OFFICE PLAN
 M-201 SCALE: 1/4" = 1'-0"