



1916

09.16.20

UWG 10-19097
MARTHA MUNRO
ENVELOPE RENOVATION
 FLYNN • FINDERUP
 ARCHITECTS
3510 CUMBERLAND BOULEVARD, SUITE 500, ATLANTA, GA 30359; PHONE: 770-959-0028; WWW.FLYNNARCHITECTS.COM

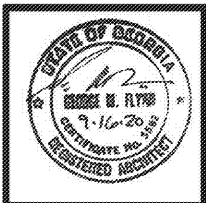

A2.1
 ISSUED FOR
 CONSTRUCTION

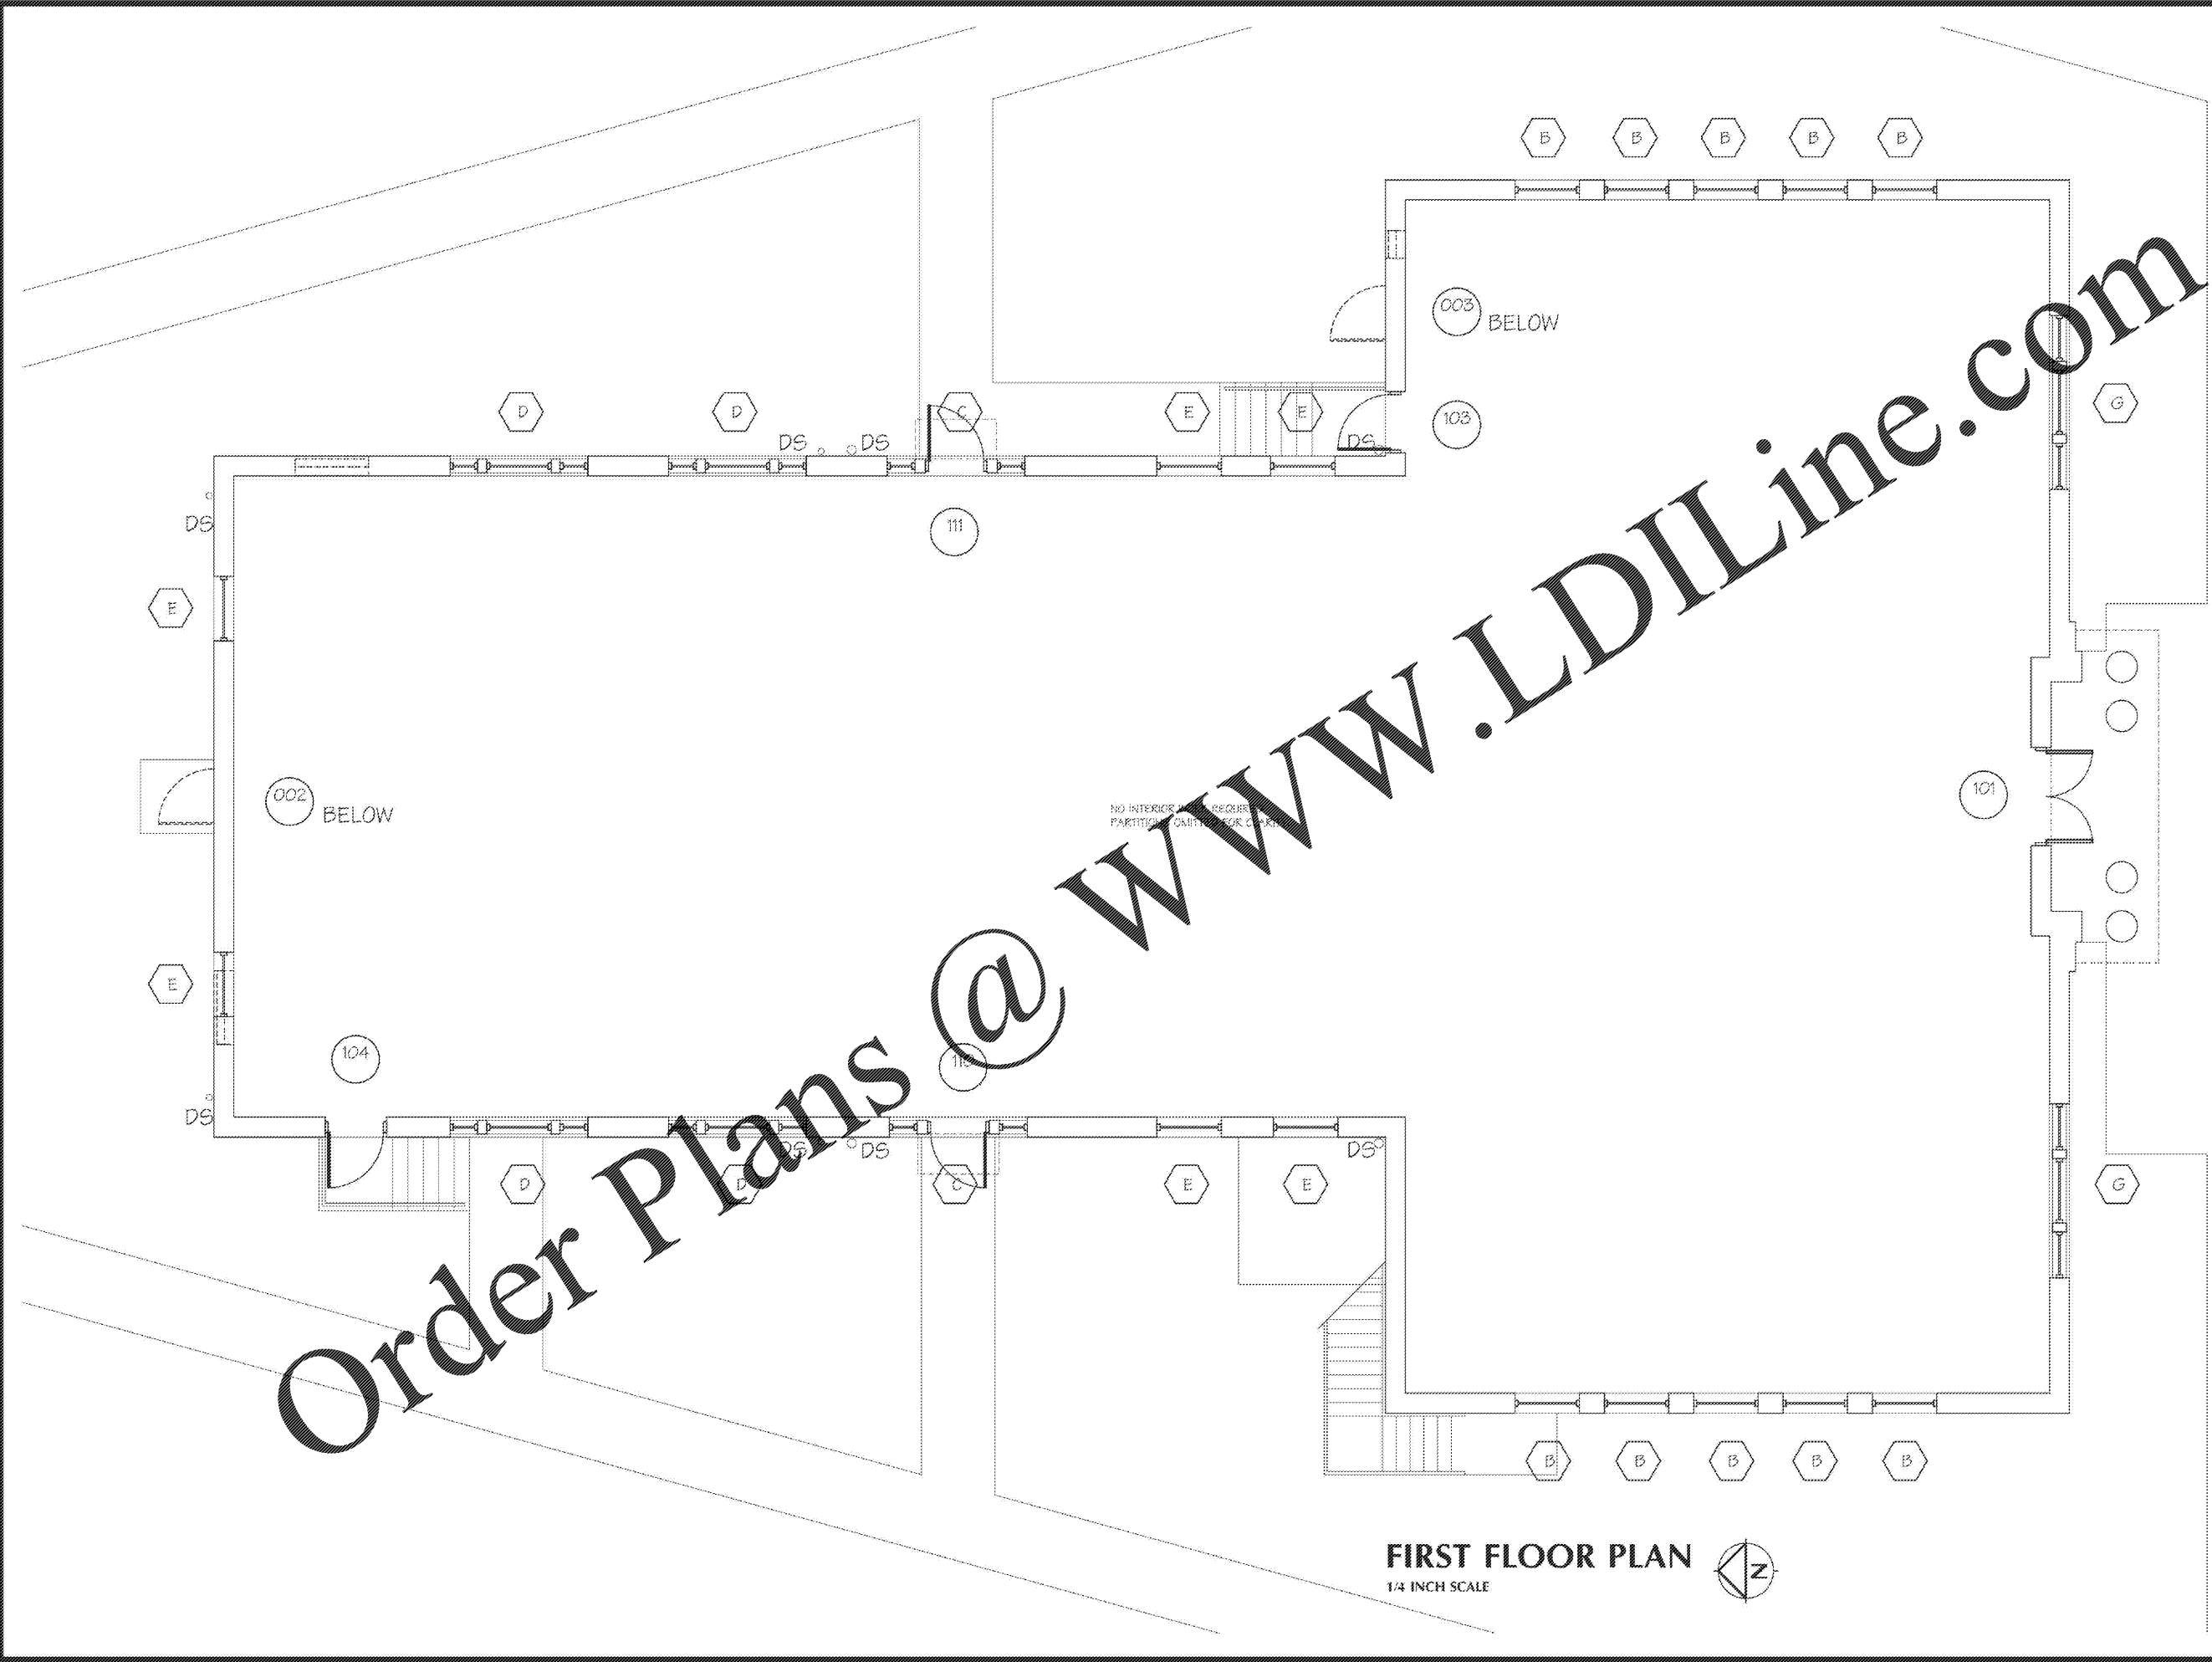

Order Plans @ www.LDILine.com

FIRST FLOOR PLAN
 1/4 INCH SCALE

