
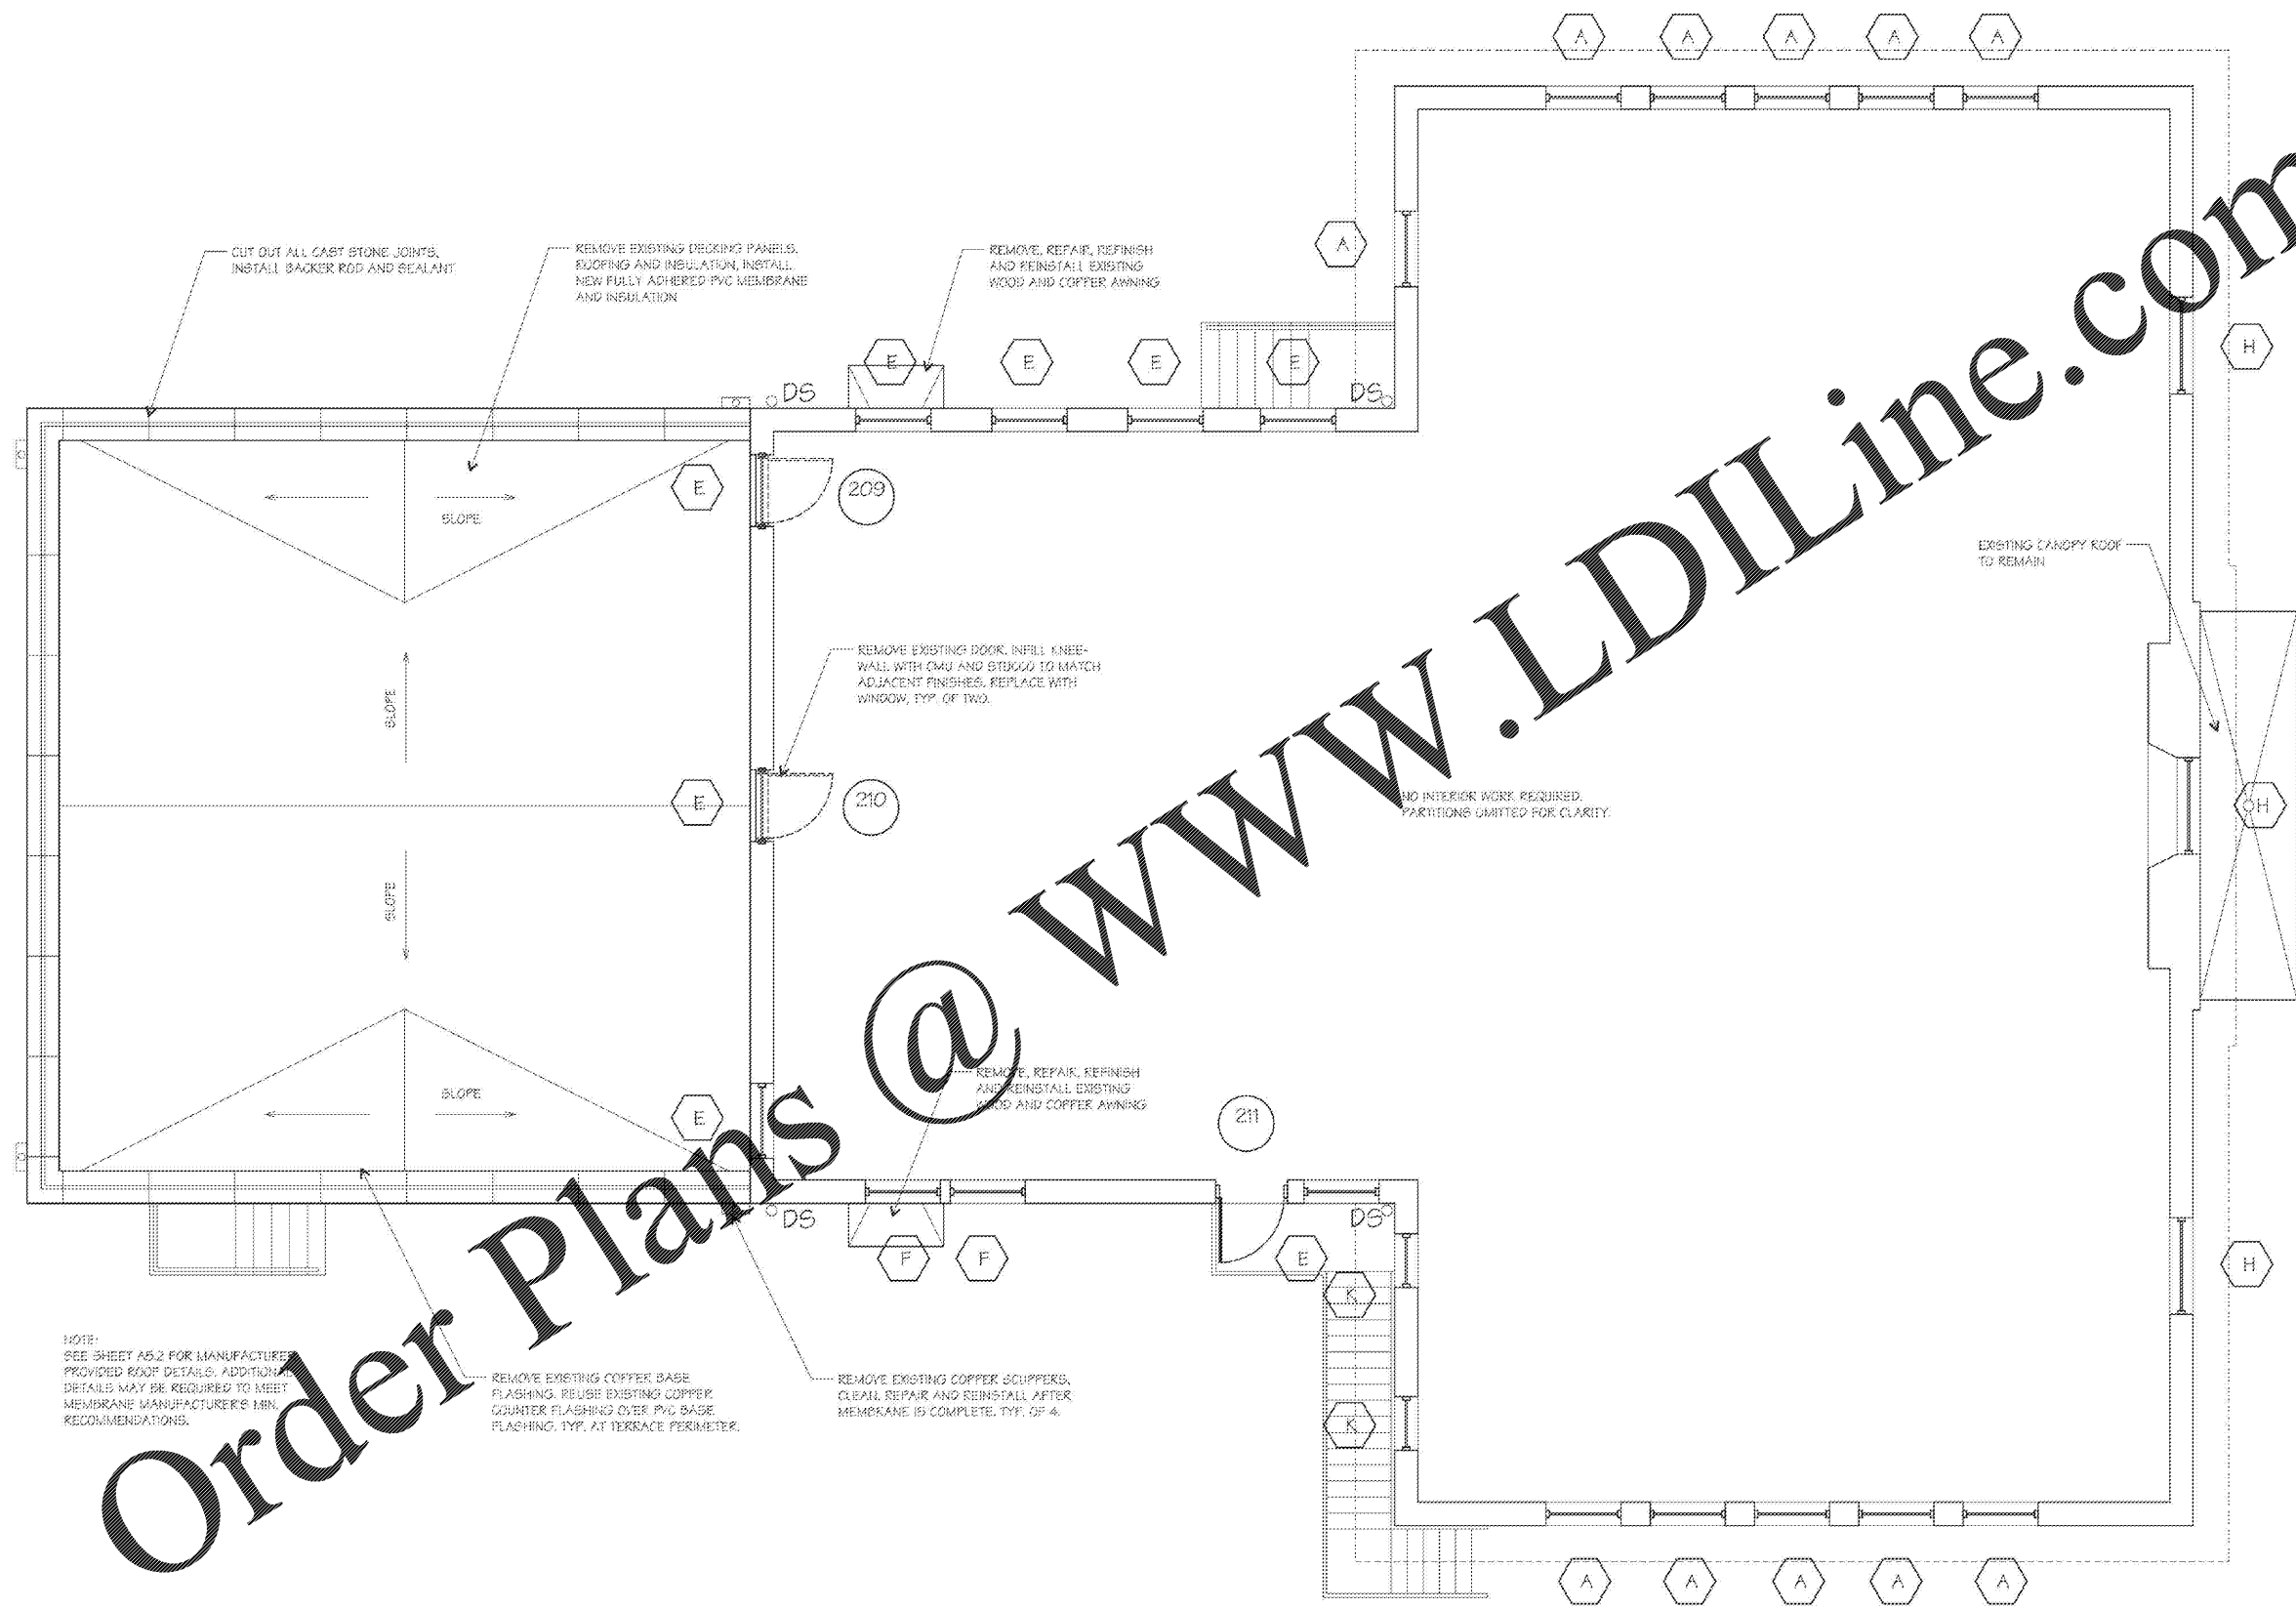


UWG 10-19097
MARTHA MUNRO
ENVELOPE RENOVATION

FLYNN • FINDERUP
 ARCHITECTS

3510 CUMBERLAND BOULEVARD, SUITE 300, ATLANTA, GA 30339; PHONE: 770-959-0028; WWW.FLYNNARCHITECTS.COM

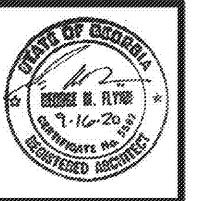

NOTE:
 SEE SHEET A5.2 FOR MANUFACTURER PROVIDED ROOF DETAILS. ADDITIONAL DETAILS MAY BE REQUIRED TO MEET MEMBRANE MANUFACTURER'S MIN. RECOMMENDATIONS.

Order Plans @ www.LDILine.com

SECOND FLOOR PLAN
 1/4 INCH SCALE

