


UWG 10-19097
MARTHA MUNRO
ENVELOPE RENOVATION

FLYNN • FINDERUP
 ARCHITECTS



3510 CUMBERLAND BOULEVARD, SUITE 300, ATLANTA, GA 30339; PHONE: 770-959-0029; WWW.FLYNNARCHITECTS.COM

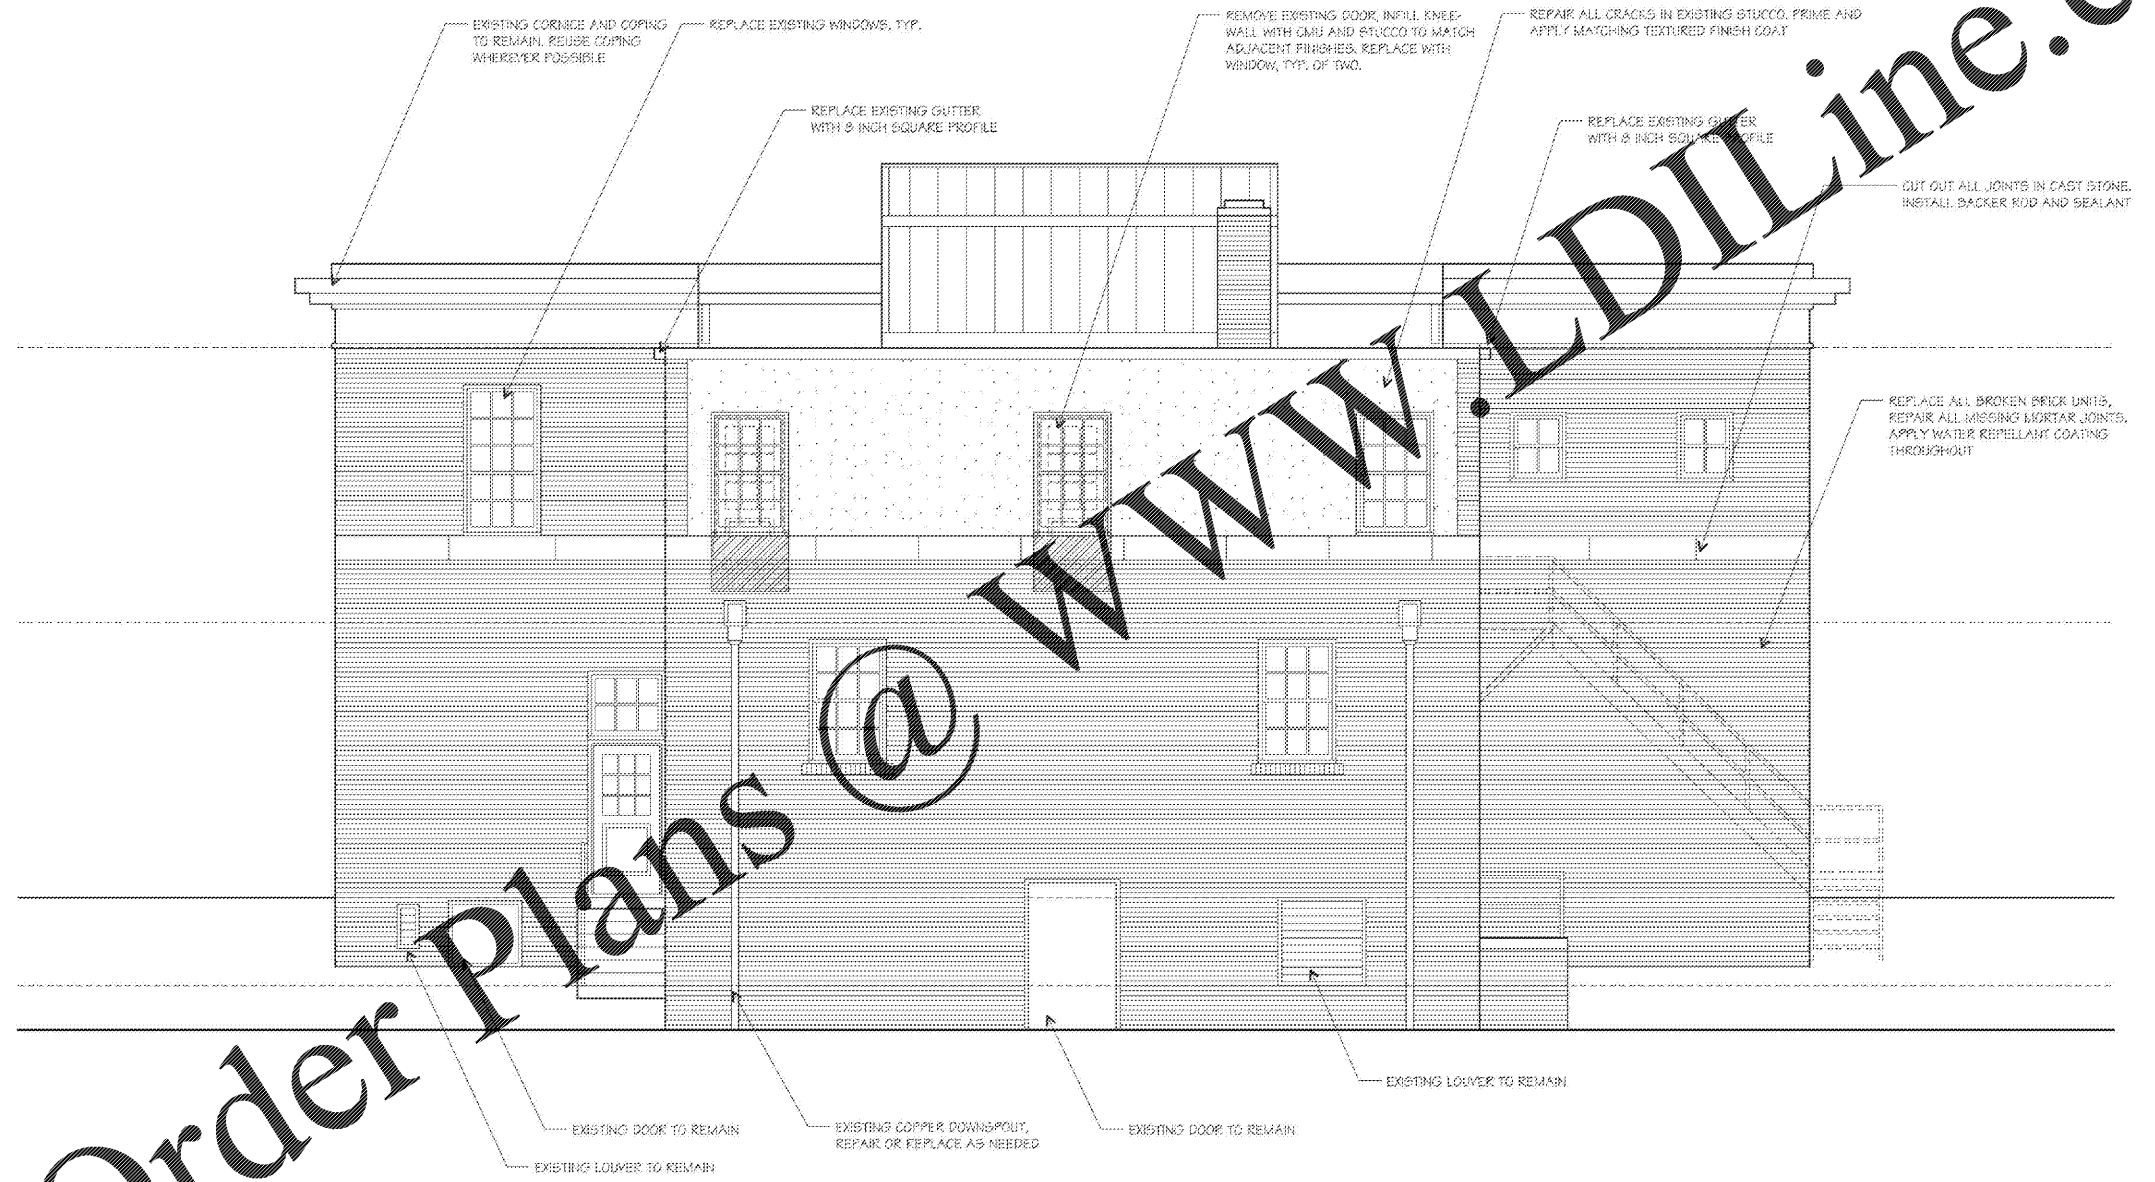

NORTH ELEVATION
 1/4 INCH SCALE

NOTE:
 SEE SHEET A5.1 FOR WINDOW DETAILS.
 ORIGINAL DETAILS ARE INCLUDED FOR REFERENCE. DOOR DETAILS SIMILAR.

Order Plans @ www.LDILine.com