


1916

09.16.20

UWG 10-19097
MARTHA MUNRO
ENVELOPE RENOVATION


FLYNN • FINDERUP
 ARCHITECTS

5510 CUMBERLAND BOULEVARD, SUITE 500, ATLANTA, GA 30356; PHONE: 770-959-0028; WWW.FLYNNARCHITECTS.COM

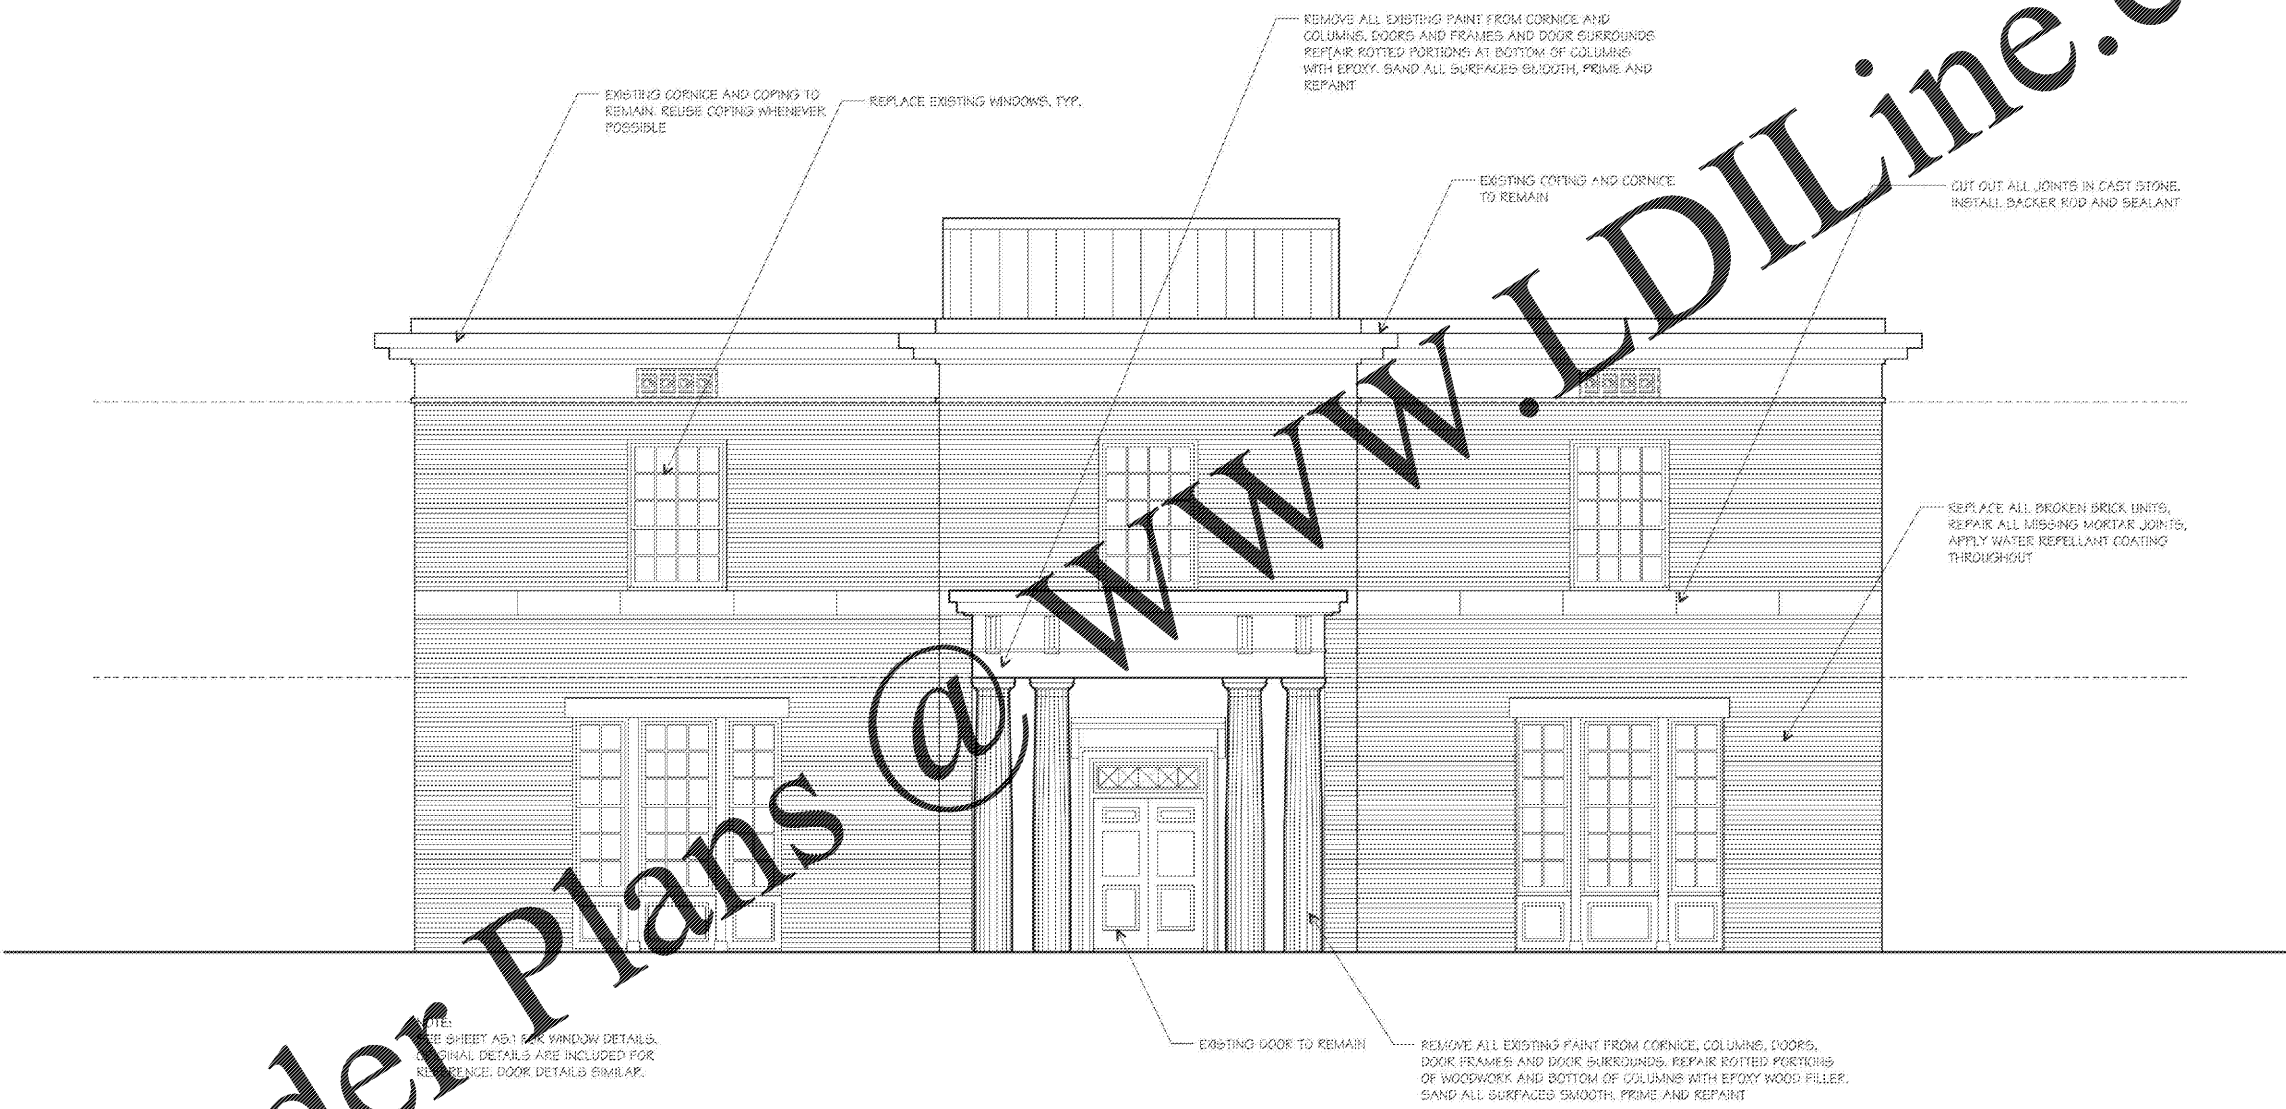

SOUTH ELEVATION
 1/4 INCH SCALE

Order Plans @ WWW.LDILine.com

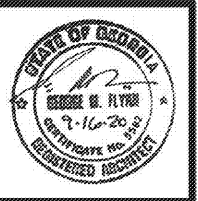

A3.2

ISSUED FOR CONSTRUCTION