

1916

09.16.20

UWG 10-19097
MARTHA MUNRO
ENVELOPE RENOVATION


FLYNN • FINDERUP
 ARCHITECTS



A3.3

ISSUED FOR CONSTRUCTION

5510 CUMBERLAND BOULEVARD, SUITE 800, ATLANTA, GA 30356; PHONE: 770-959-0028; WWW.FLYNNARCHITECTS.COM

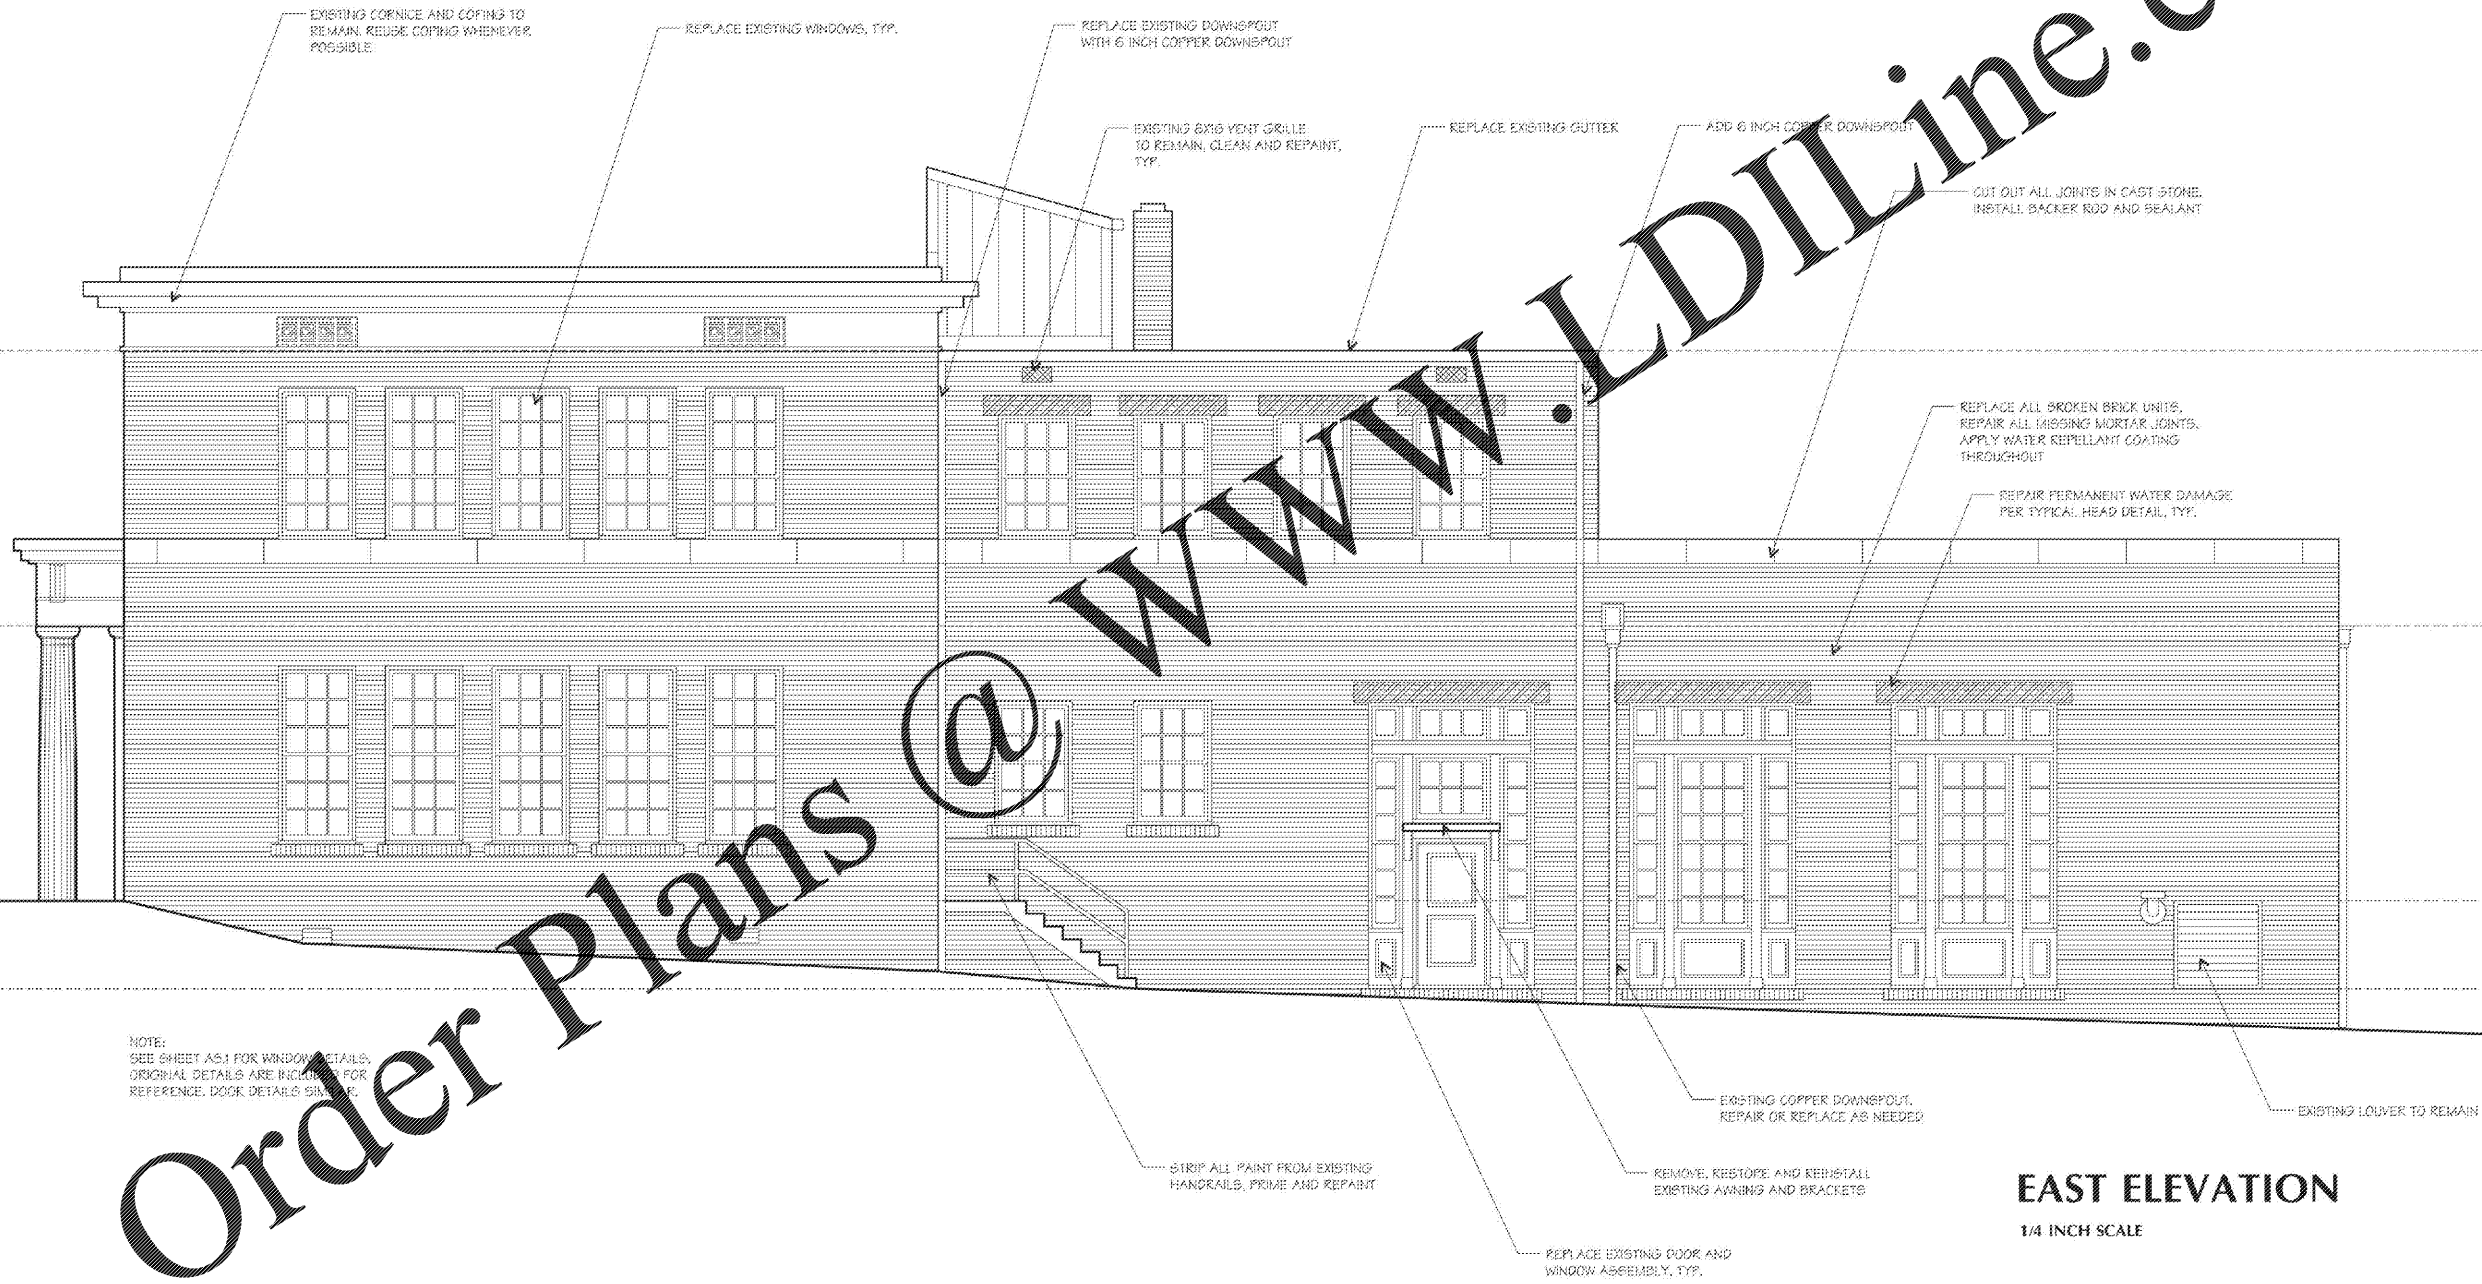

NOTE:
 SEE SHEET A5.1 FOR WINDOW DETAILS.
 ORIGINAL DETAILS ARE INCLUDED FOR
 REFERENCE. DOOR DETAILS SIMILAR.

EAST ELEVATION
 1/4 INCH SCALE

Order Plans @ www.LDILine.com