
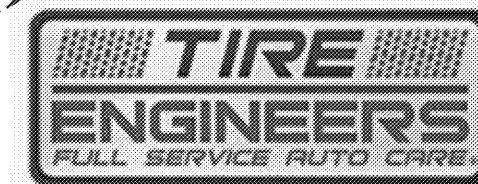


# EXPRESS OIL CHANGE & TIRE ENGINEERS

## RIGHT HAND OIL CHANGE BUILDING (HURRICANE)

2265 O'Neal Lane  
Baton Rouge, LA 70816

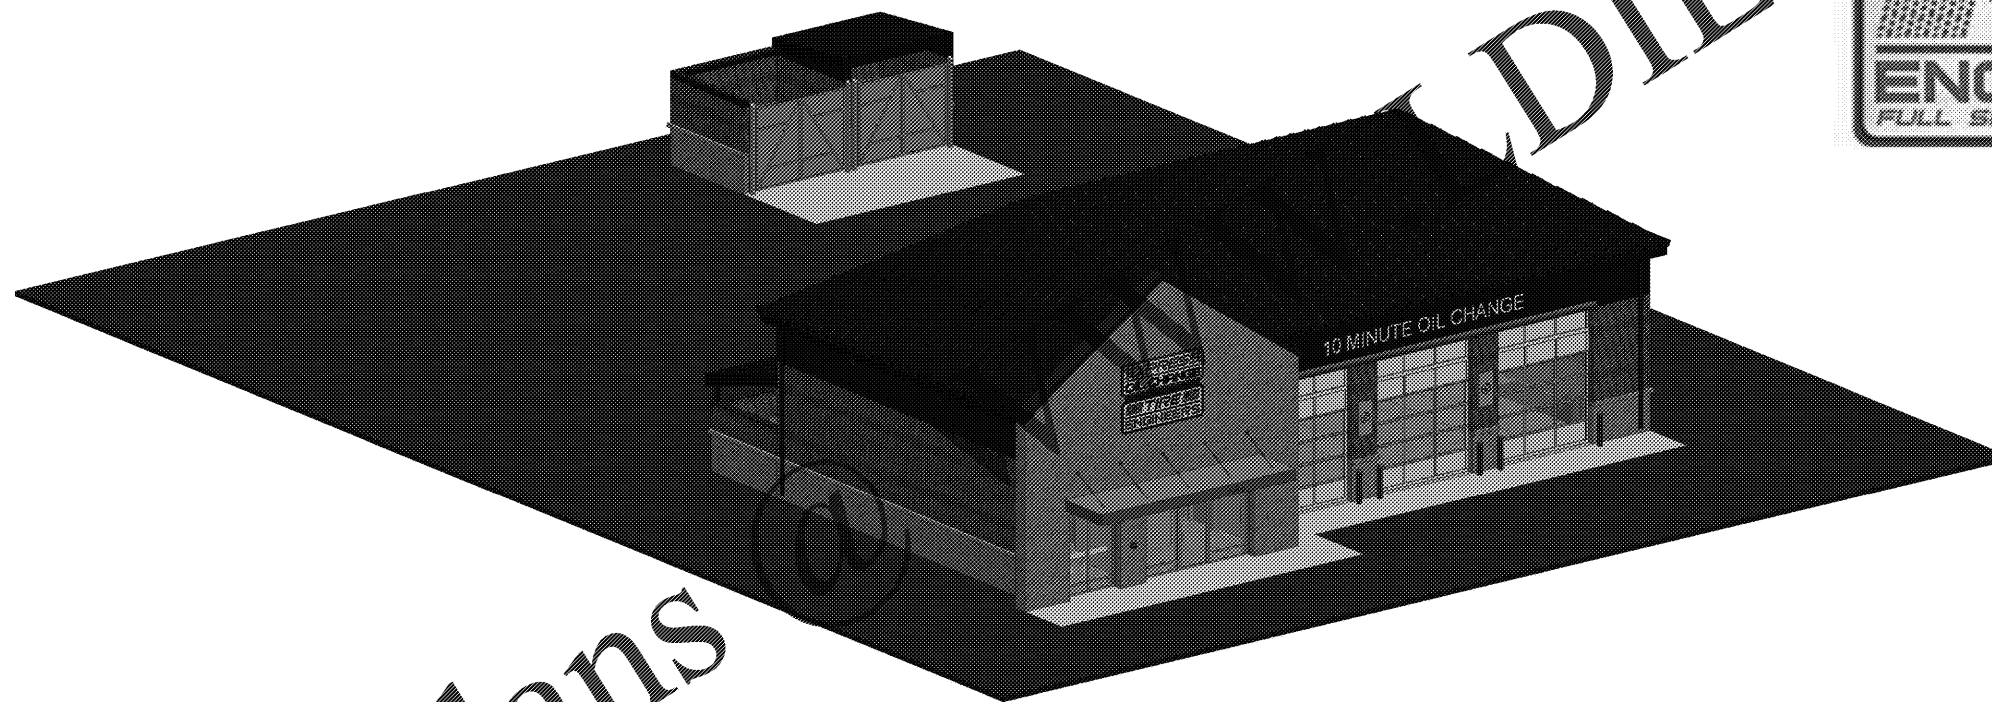

Order Plans



Express Oil Change & Tire Engineers  
Right Hand Oil Change Building (Hurricane)  
2265 O'Neal Lane  
Baton Rouge, LA 70816

FINAL

No.	Description	Date

© 2020 Aho Architects, LLC. All Rights Reserved.

Title Sheet

Project number	20025
Date	08/27/2020
Drawn by	ARC
Checked by	N/A
OC-T100	
Scale	

**ARCHITECT**  
TIMOTHY AHO, ARCHITECT  
265 RIVERCHASE PARKWAY EAST, SUITE 204  
HOOVER, ALABAMA 35244  
205-983-6000

**CIVIL ENGINEER**  
DUPLANTIS DESIGN GROUP  
314 EAST BAYOU ROAD  
THIBODAUX, LOUISIANA 70301  
985-447-0090

**STRUCTURAL ENGINEER**  
JOHN JONES, PE, SE  
125 18TH STREET NORTH  
PELL CITY, ALABAMA 35125  
205-884-5334

**MECHANICAL / PLUMBING ENGINEER**  
PINNACLE ENGINEERING, INC.  
2111 PARKWAY OFFICE CIRCLE, SUITE 125  
BIRMINGHAM, ALABAMA 35244  
205-733-6912

**ELECTRICAL ENGINEER**  
FISHER ARNOLD  
1507 ALEX DRIVE, SUITE 101  
BIRMINGHAM, ALABAMA 35210  
205-833-7033

FINAL