




① Sump Pump Detail
1/4" = 1'-0"

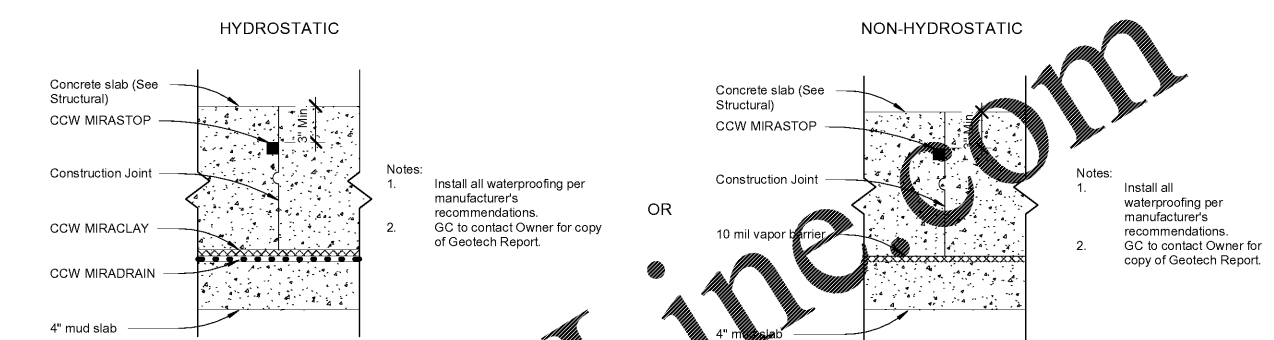

② Foundation Construction Joint
1 1/2" = 1'-0"

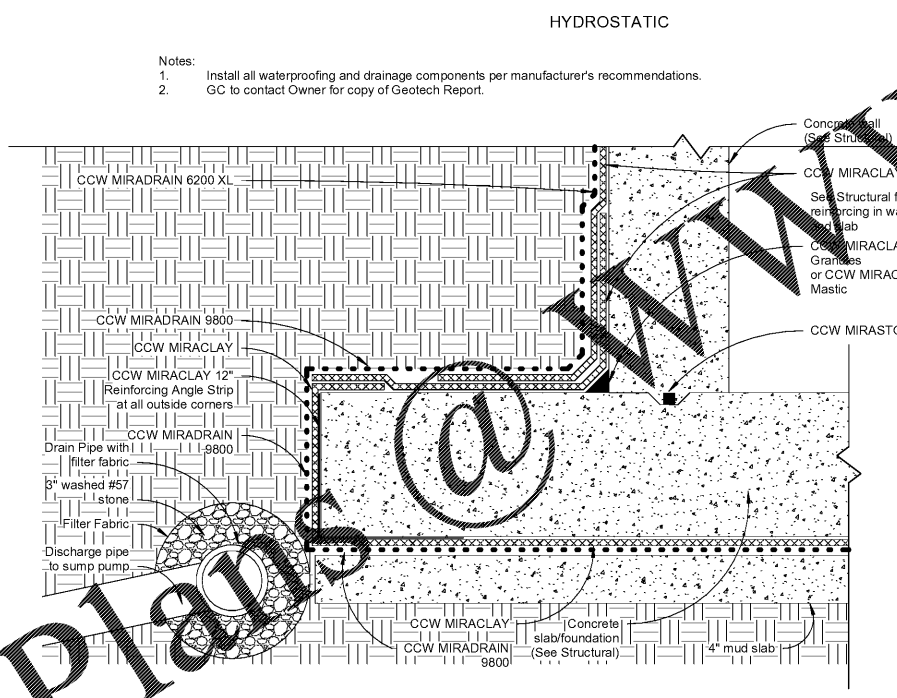

③ Foundation Waterproofing
1 1/2" = 1'-0"

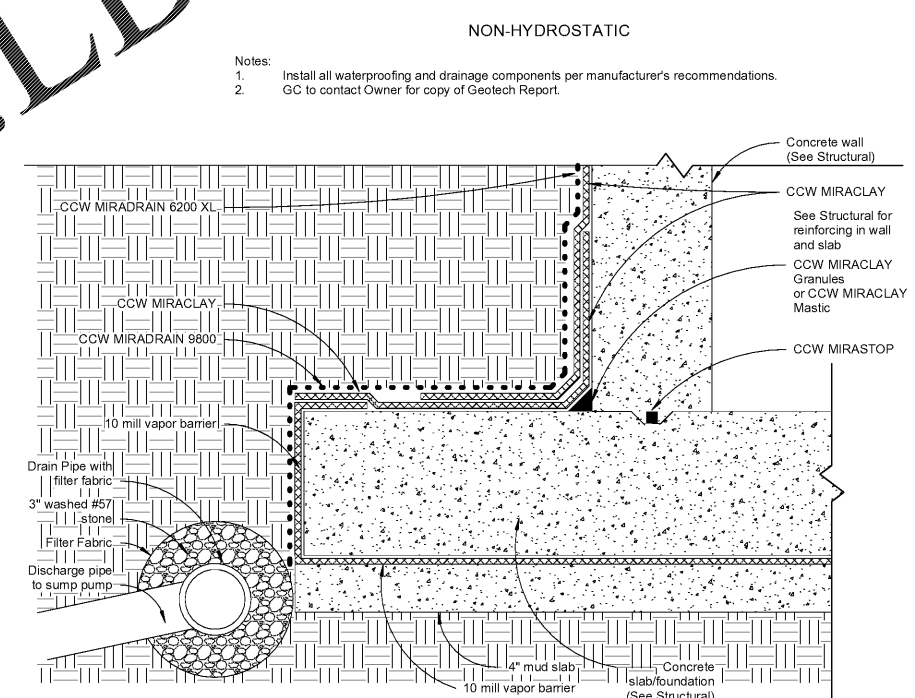

Order Plans @ www.LDILine.com

Express Oil Change & Tire Engineers
Right Hand Oil Change Building (Hurricane)
2265 O'Neal Lane
Baton Rouge, LA 70816

FINAL		
No.	Description	Date

© 2020 Aho Architects, LLC. All Rights Reserved.

Foundation Details	
Project number	20025
Date	08/27/2020
Drawn by	ARC
Checked by	TAA
OC-A102	
Scale	As indicated