




① Interior Elevation (Front @ Oil Change)
1/4" = 1'-0"

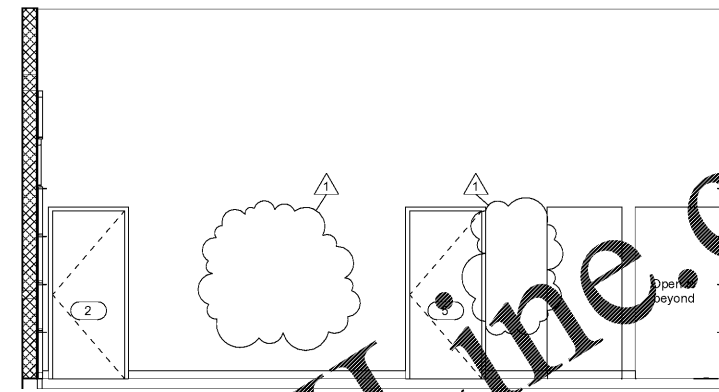

③ Interior Elevation (Left @ Oil Change)
1/4" = 1'-0"

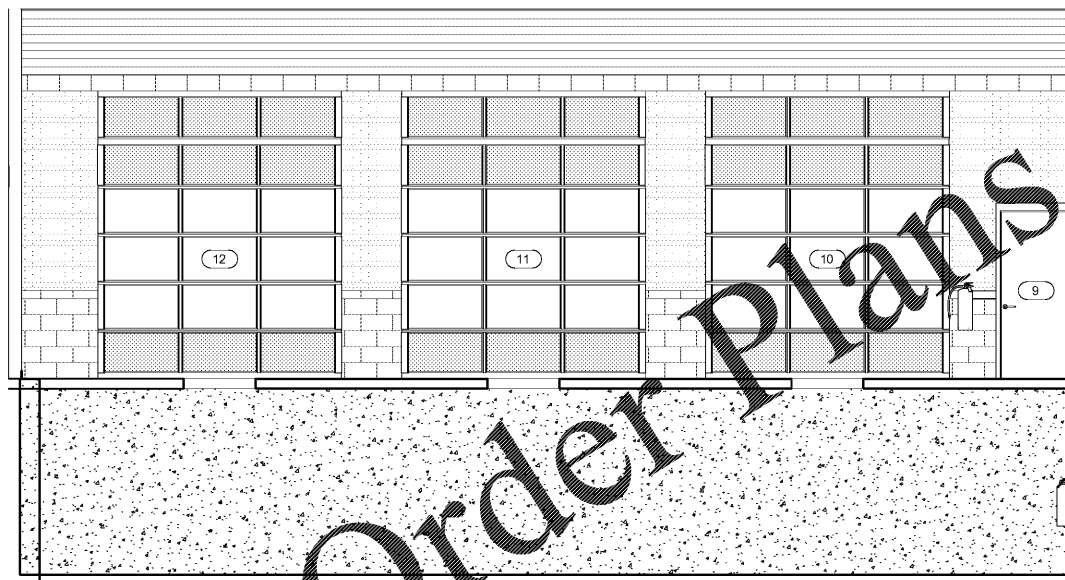

② Interior Elevation (Rear @ Oil Change)
1/4" = 1'-0"

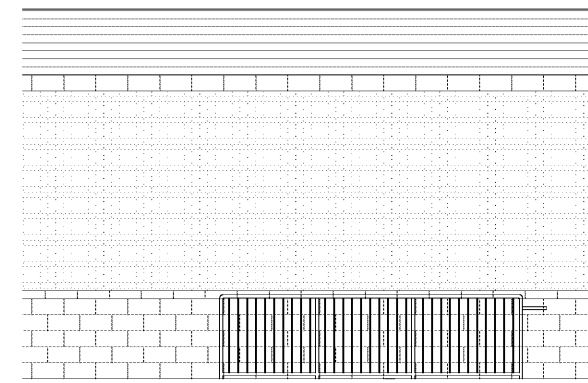

④ Interior Elevation (Right @ Oil Change)
1/4" = 1'-0"

Order Plans @

www.LDILine.com



Express Oil Change & Tire Engineers
Right Hand Oil Change Building (Hurricane)
2265 O'Neal Lane
Baton Rouge, LA 70816

FINAL

No.	Description	Date
1	Revision 1	9/15/20

© 2020 Aho Architects, LLC. All Rights Reserved.

Interior Elevations

Project number	20025
Date	08/27/2020
Drawn by	ARC
Checked by	TAA
OC-A600	
Scale	1/4" = 1'-0"