



Express Oil Change & Tire Engineers
 Right Hand Oil Change Building (Hurricane)
 2265 O'Neal Lane
 Baton Rouge, LA 70816

FINAL

No.	Description	Date

© 2020 Aho Architects, LLC. All Rights Reserved.

Pit Level & Equipment Platform Plans - Lighting

Project number 20025
 Date 08/27/2020

Drawn by TH
 Checked by NB

OC-E201

Scale 1/4" = 1'-0"




GENERAL NOTES:


- CONNECT ALL "BL" AND "XL" LIGHT FIXTURES TO UNSWITCHED HOT LEG OF CIRCUIT.
- OIL CHANGE BUILDING IS CLASSIFIED AS MINOR REPAIR GARAGE.

NOTES:

- CONNECT TO LIGHT SWITCH ON FIRST FLOOR. SEE SHEET OC-E200 FOR CONTINUATION.
- HOMERUN TO 20A, 1 POLE CIRCUIT BREAKER IN PANELBOARD PPOC THROUGH LIGHTING CONTACTOR OC-1.

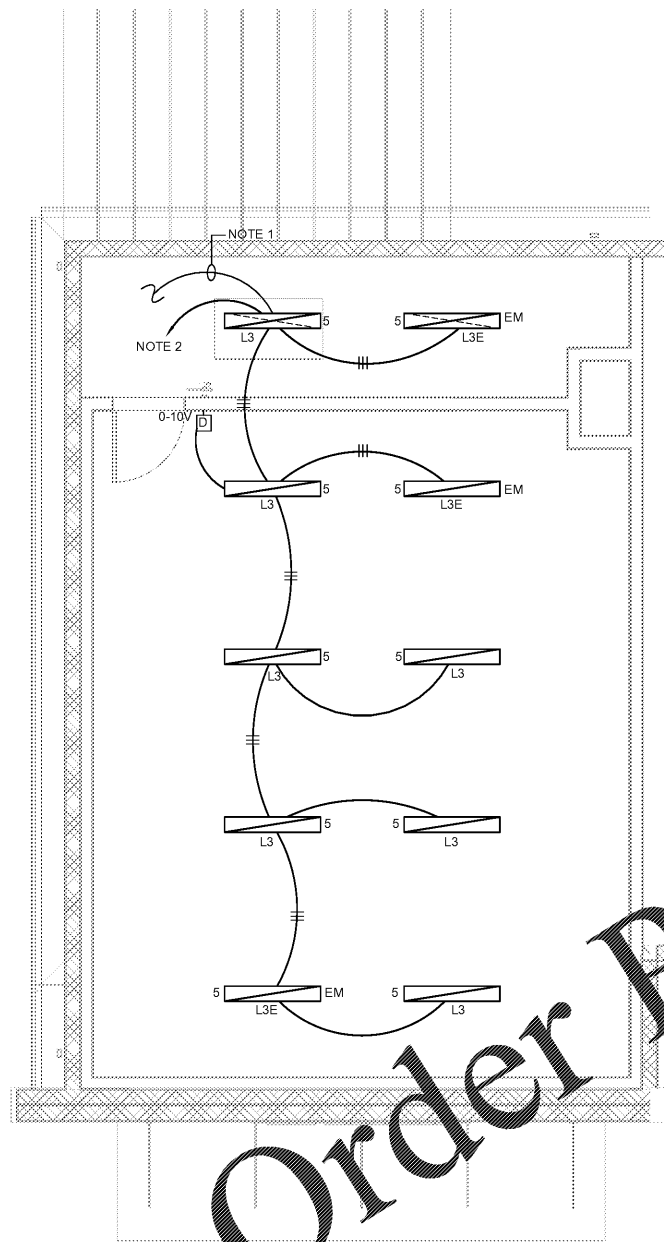

1 Equipment Platform - Lighting
 1/4" = 1'-0"

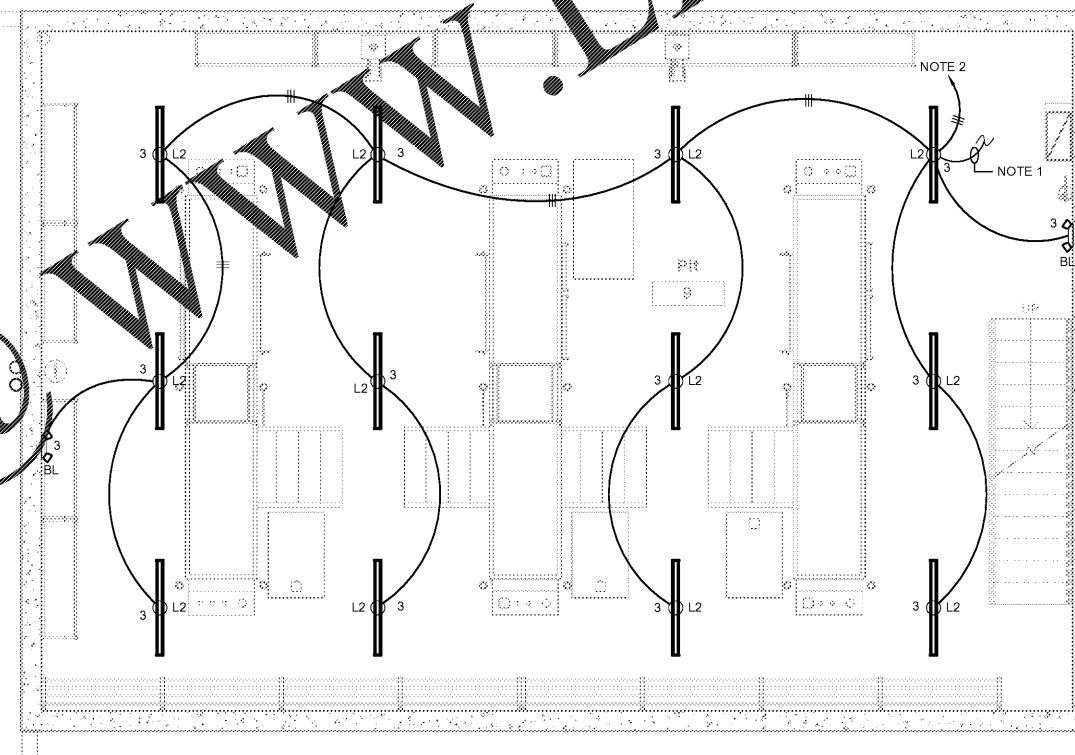

3 Pit Level - Lighting
 1/4" = 1'-0"



Order Plans @ WWW.LDILine.com