


GENERAL NOTES:

- OIL CHANGE BUILDING IS CLASSIFIED AS MINOR REPAIR GARAGE.

Order Plans @ WWW.DILine.com

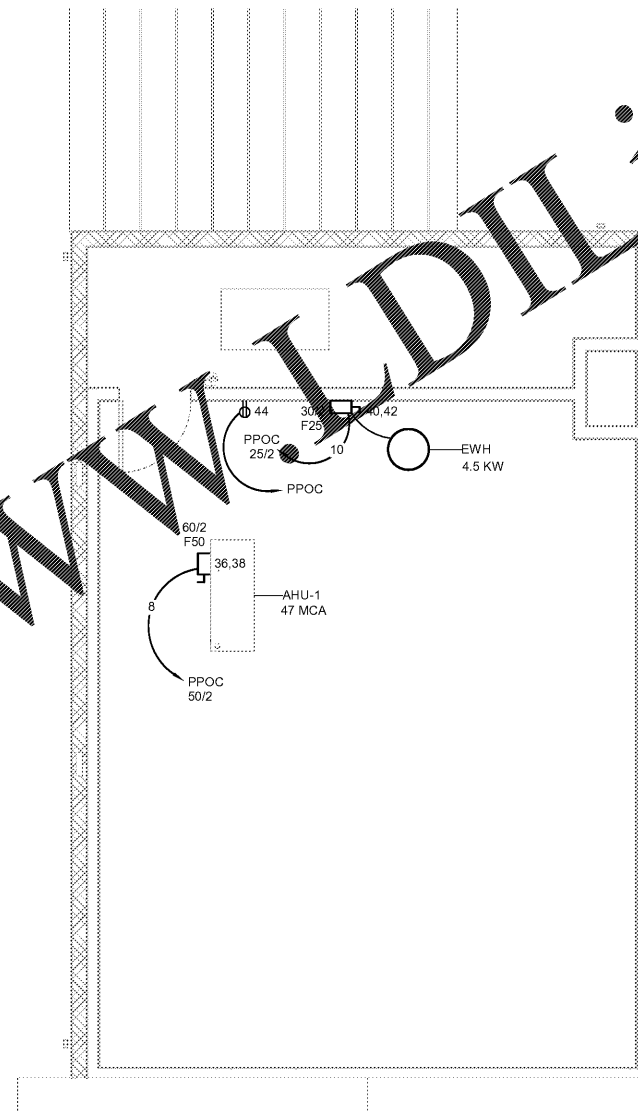

2-Equipment Level - Electrical Connection to Mechanical
 1/4" = 1'-0"



Express Oil Change & Tire Engineers
 Right Hand Oil Change Building (Hurricane)
 2265 O'Neal Lane
 Baton Rouge, LA 70816

FINAL

No.	Description	Date

© 2020 Aho Architects, LLC. All Rights Reserved.

Pit Level & Equip. Platform Plans - Elec. Conn. to Mech.

Project number 20025
 Date 08/27/2020
 Drawn by TH
 Checked by NB

OC-E401
 Scale 1/4" = 1'-0"

