




Order Plans @ WWW.LDiline.com

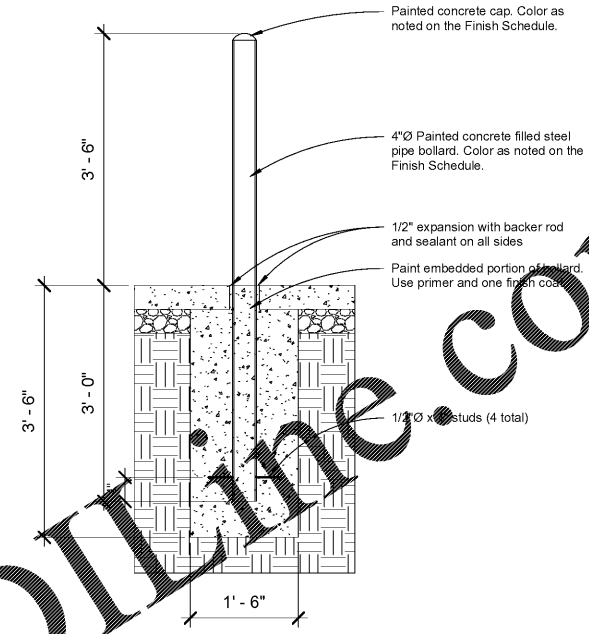

2 Bollard Detail
3/4" = 1'-0"

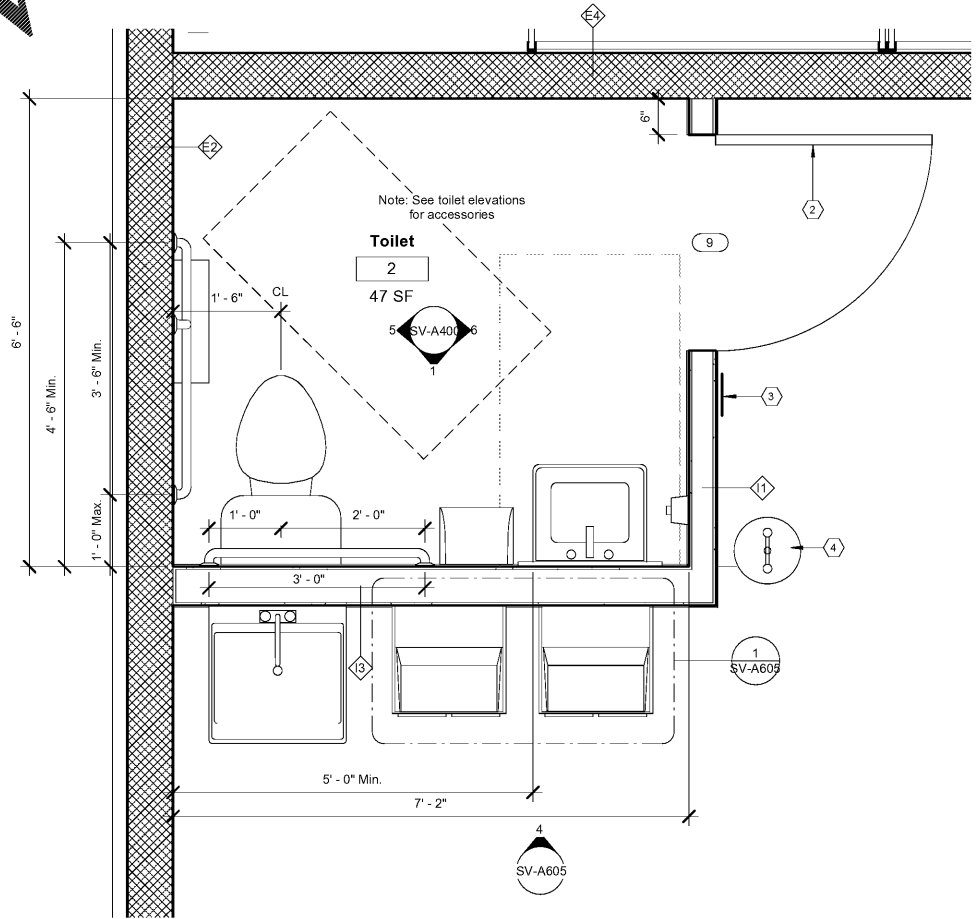

1 04- Enlarged Plan - Toilet
3/4" = 1'-0"

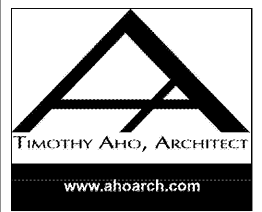

Express Oil Change & Tire Engineers
Service Building (Hurricane)
2265 O'Neal Lane
Baton Rouge, LA 70816

FINAL

No.	Description	Date

© 2020 Aho Architects, LLC. All Rights Reserved.

Enlarged Plans	
Project number	20025
Date	08/27/2020
Drawn by	ARC
Checked by	TAA
SV-A101	
Scale	3/4" = 1'-0"