



Express Oil Change & Tire Engineers
 Service Building (Hurricane)
 2265 O'Neal Lane
 Baton Rouge, LA 70816

FINAL


No.	Description	Date

© 2020 Aho Architects, LLC. All Rights Reserved.


Building Sections

Project number	20025
Date	08/27/2020
Drawn by	EM
Checked by	TAA
SV-A301	
Scale	As indicated


9/28/2020 11:28:09 AM

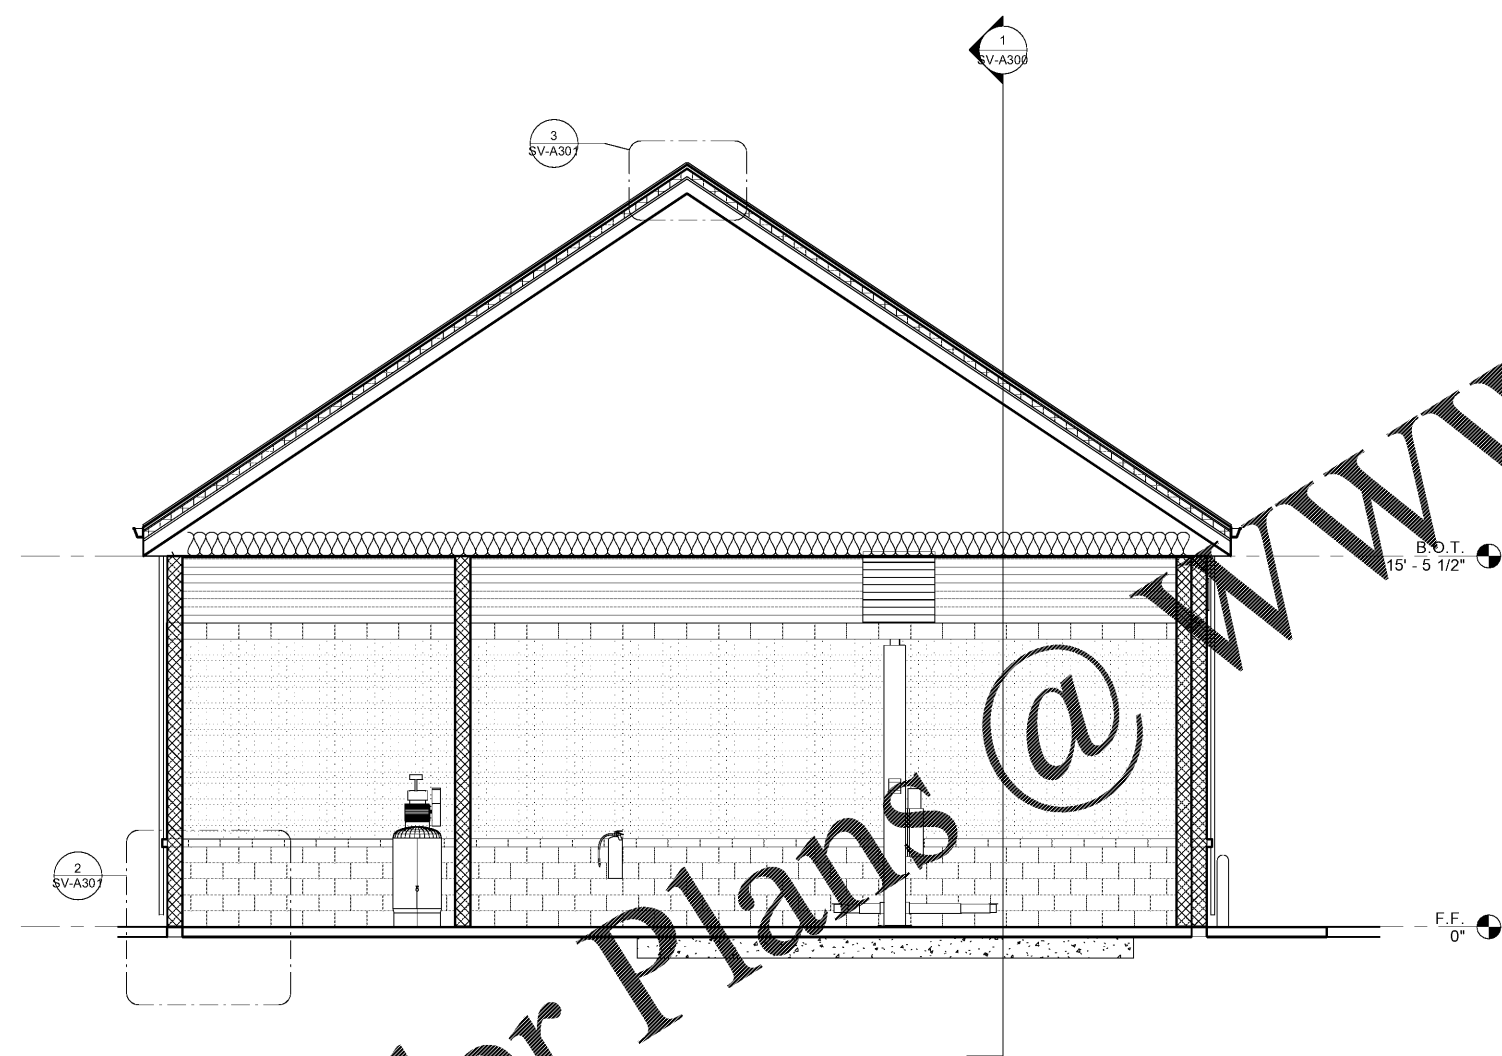

1 Section 2
1/4" = 1'-0"

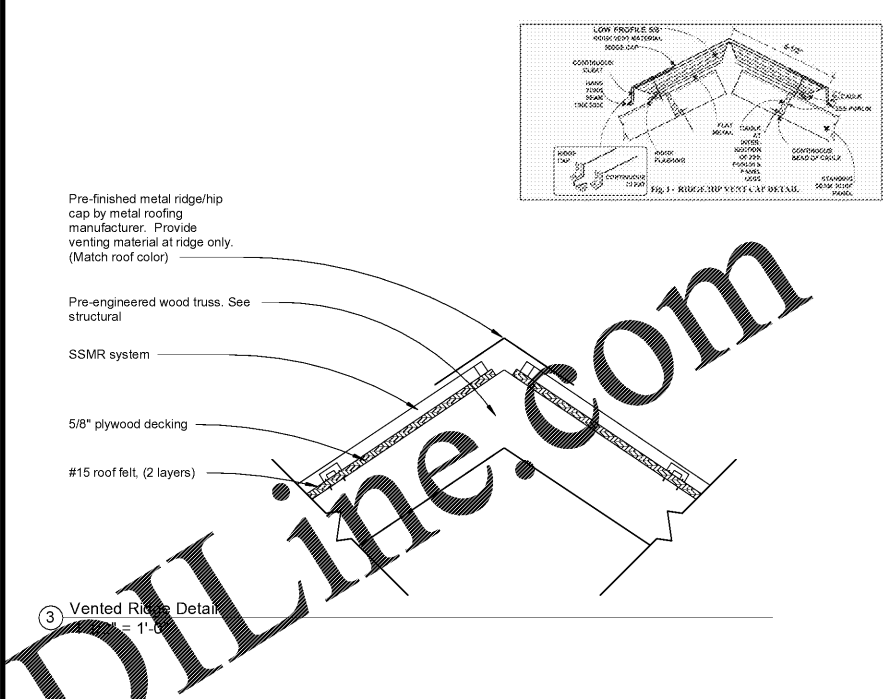

3 Vented Ridge Detail
1" = 1'-0"

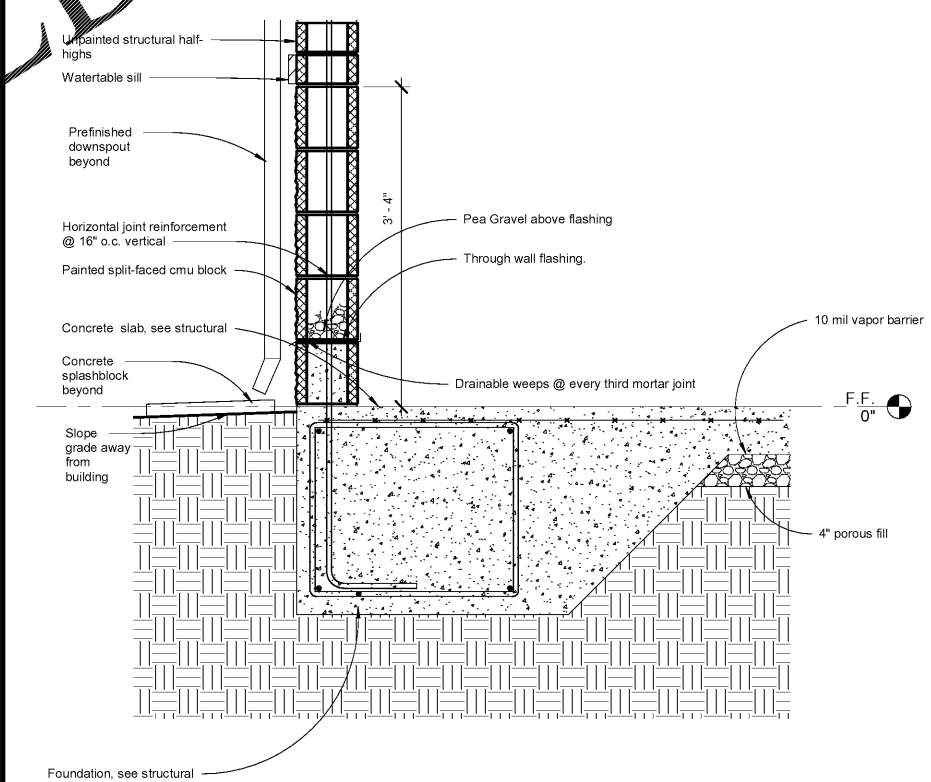

2 Typical Water Table Detail
1" = 1'-0"

Order Plans @ www.LDILine.com