


WWW.LDILine.com

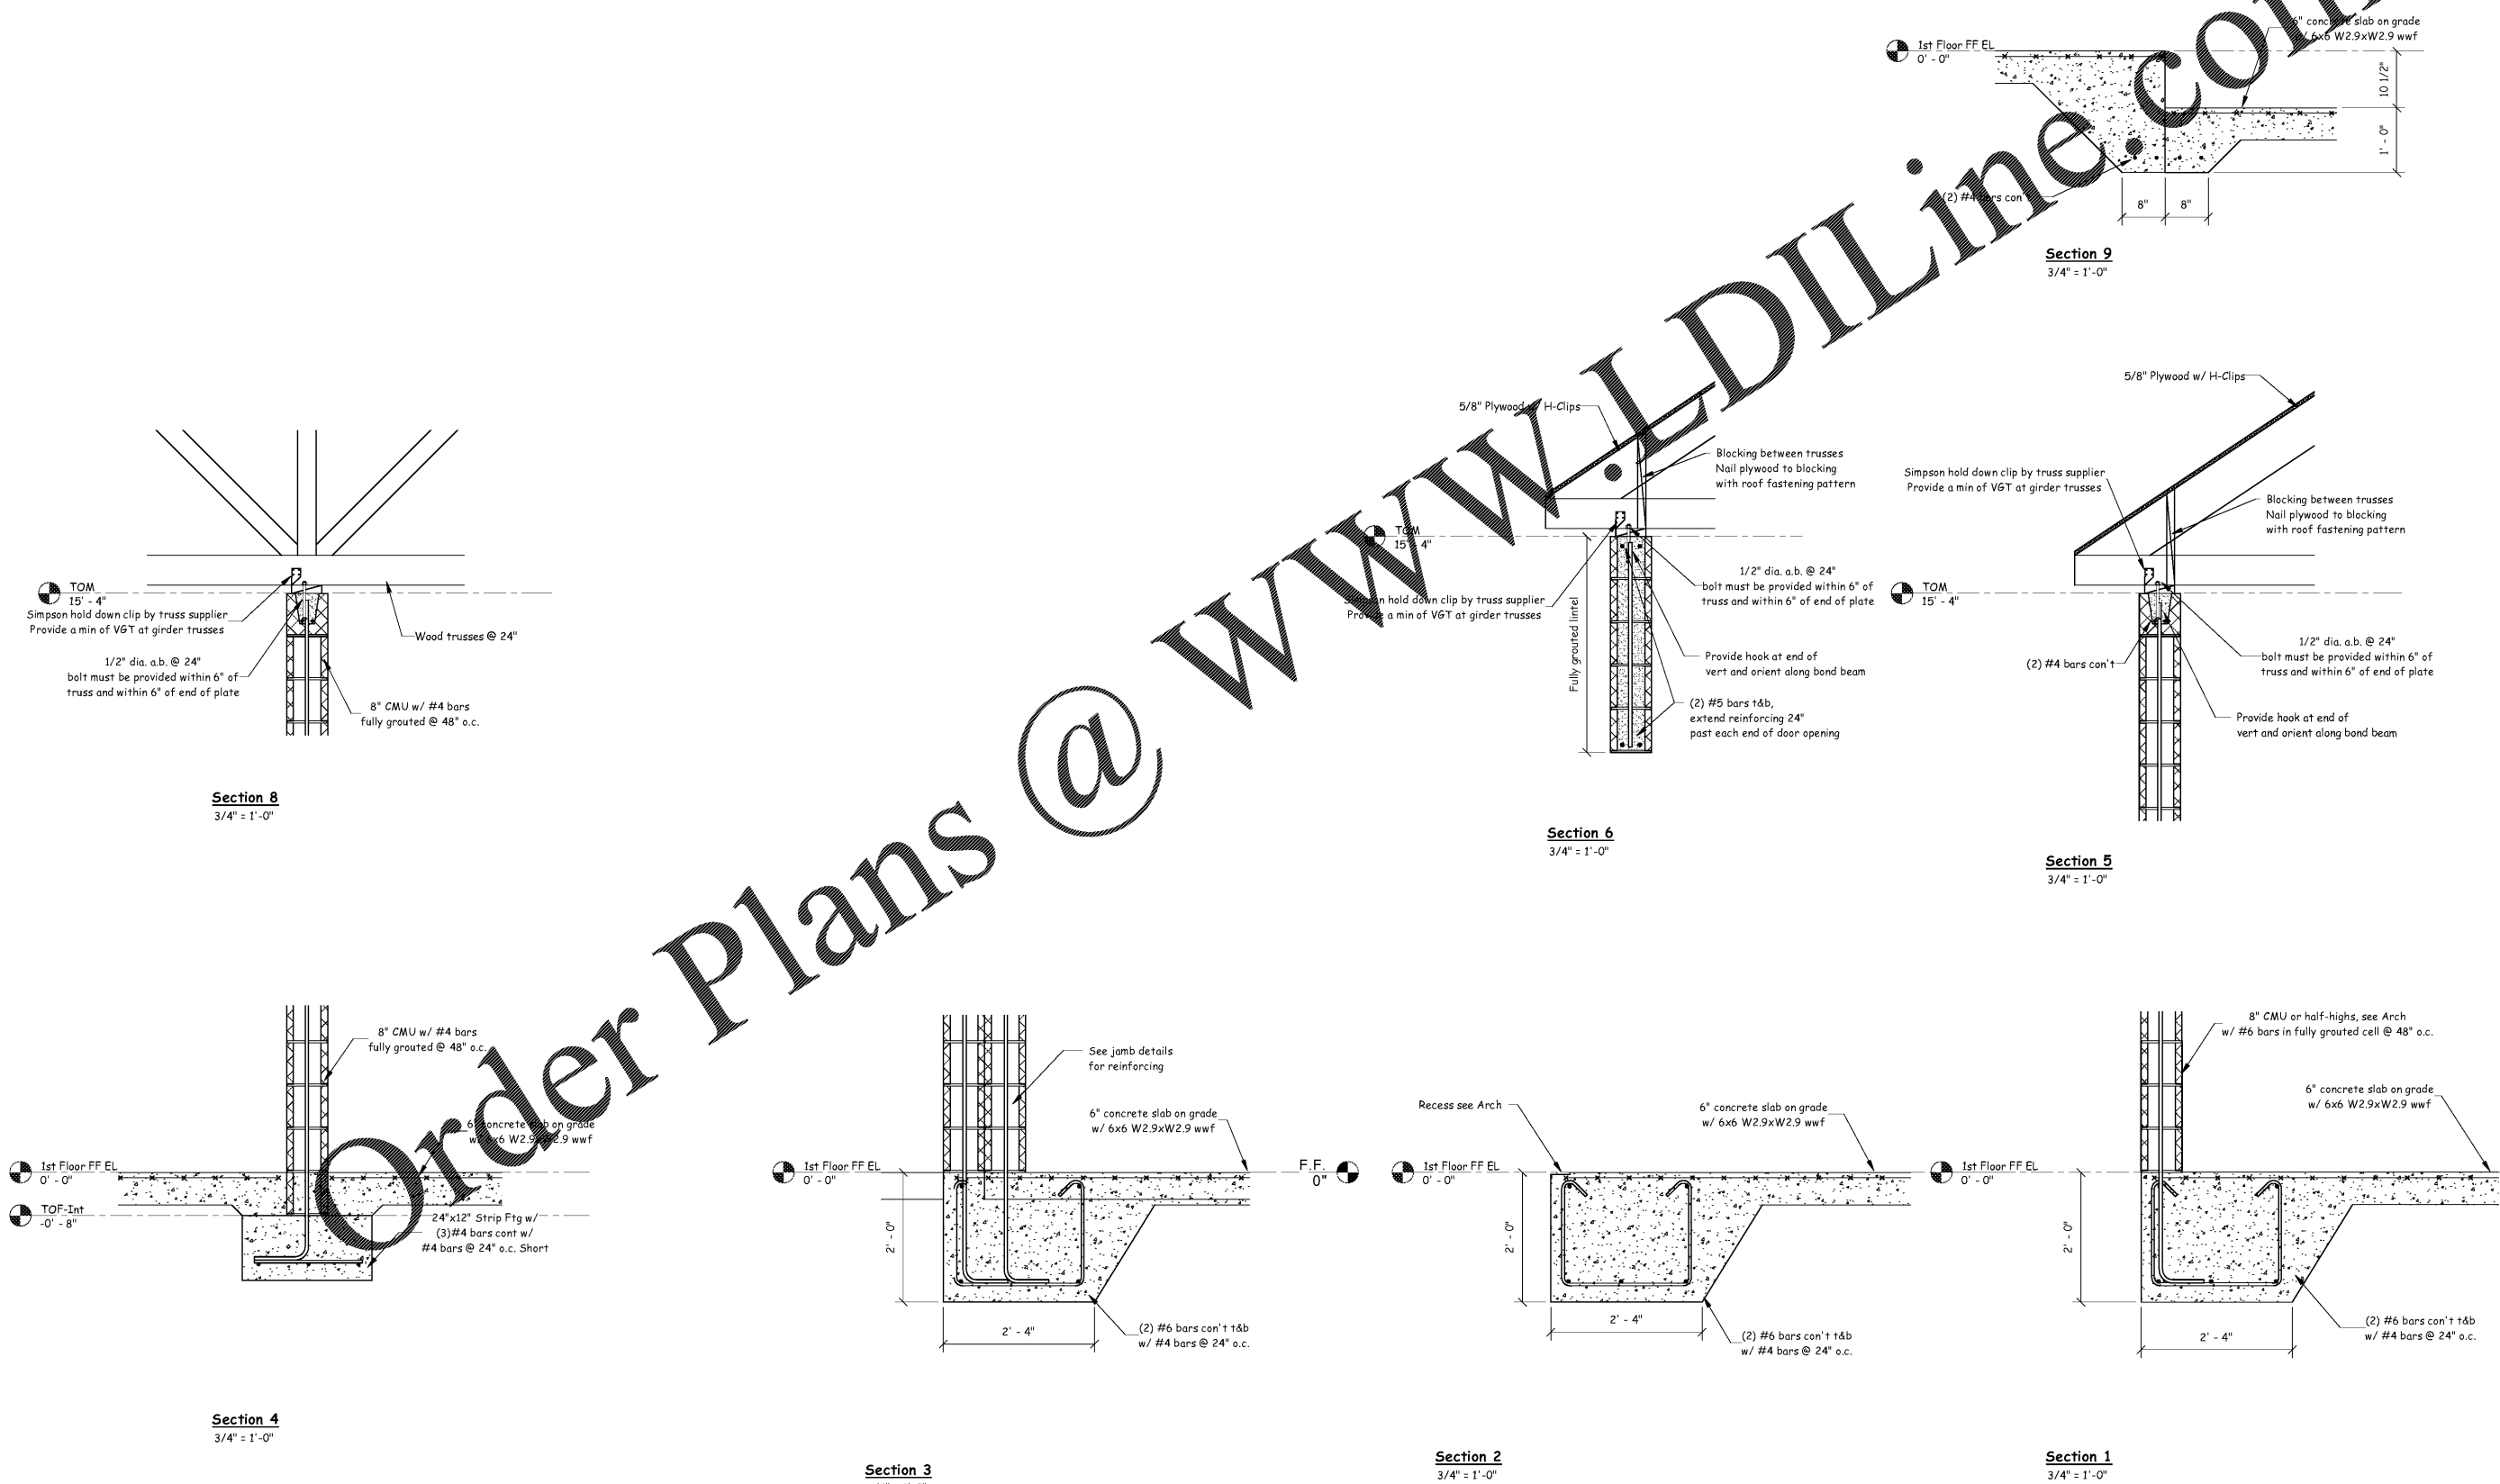

Express Oil Change & Tire Engineers
Service Building (Hurricane)
2265 O'Neal Lane
Baton Rouge, LA 70816

FINAL

No.	Description	Date

© 2020 Aho Architects, LLC. All Rights Reserved.

Sections and Details

Project number	20025
Date	08.27.2020
Drawn by	jcj
Checked by	jd
SV-S5.1	
Scale	3/4" = 1'-0"