


Order Plans @

WWW.LDILLINE.COM

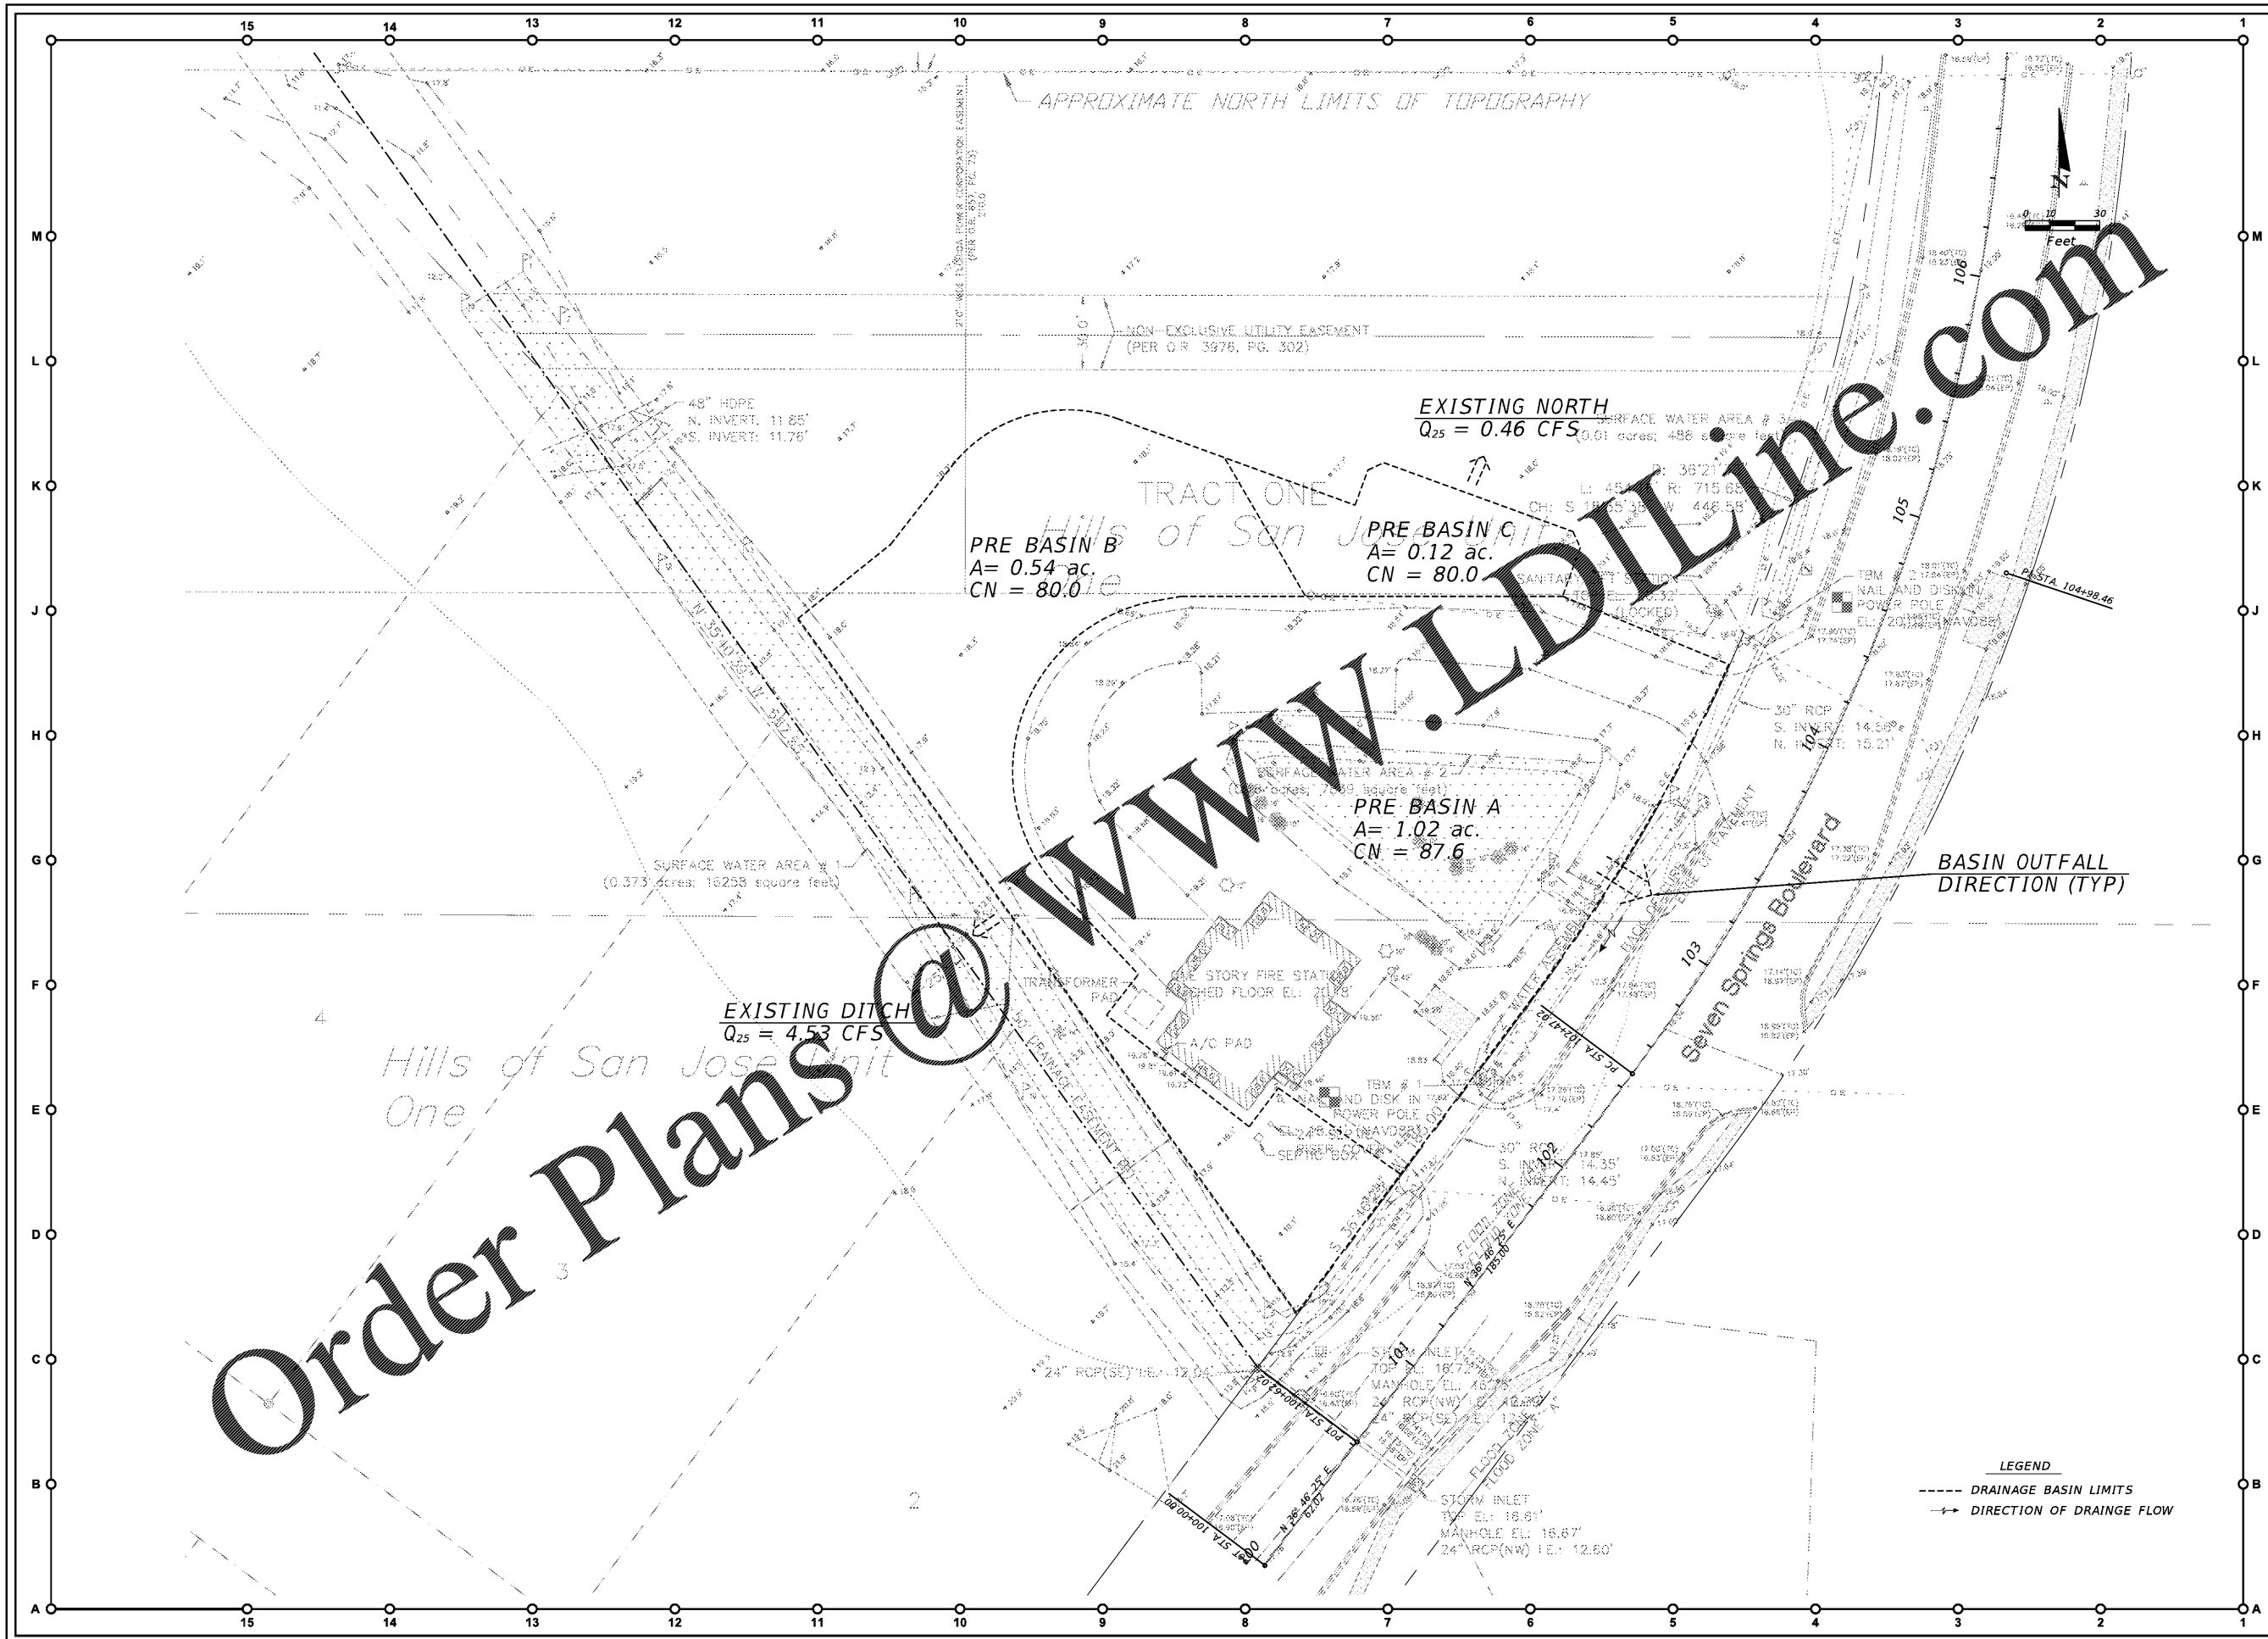

FleischmanGarcia
 ARCHITECTURE • PLANNING • INTERIOR DESIGN
 1500 W. UNIVERSITY AVENUE, SUITE 100
 TAMPA, FLORIDA 33606
 PHONE (813) 281-4000
 FAX (813) 281-4001
 REGISTRATION NUMBER: LA 000121

**Pasco County
 Fire & Rescue Station
 No. 17**
 New Port Richey, Florida

THIS DESIGN AND DRAWING IS THE PROPERTY OF FLEISCHMANGARCIA. NO PART OF THIS DESIGN OR DRAWING IS TO BE REPRODUCED, COPIED, OR TRANSMITTED IN ANY FORM OR BY ANY MEANS, WITHOUT THE WRITTEN PERMISSION OF FLEISCHMANGARCIA.

FGA PROJECT NUMBER
19039

ISSUE DATE
05-25-20

**PRE DEVELOPMENT
 DRAINAGE
 MAP**

SHEET NUMBER
D1.0

LEGEND
 --- DRAINAGE BASIN LIMITS
 → DIRECTION OF DRAINAGE FLOW