




1 **DETAIL**
S7 Scale: 3/4"=1'-0"

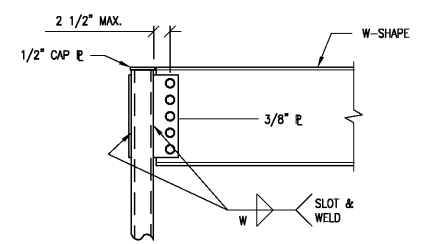

MEMBER	SHEAR PLATE	WELD SIZE (W)	NO. OF BOLTS (N) 3/4" DIA. A325-N	CAP. kips
WB, W10	P 3/8"x6" LG.	1/4	2	8.2
W12,W14	P 3/8"x9" LG.	1/4	3	16.3
W16	P 3/8"x12" LG.	1/4	4	26.1
W18	P 3/8"x15" LG.	5/16	5	36.3

TYPICAL FRAMED BEAM CONNECTIONS @ FRAMING


2 **DETAIL**
S7 Scale: 3/4"=1'-0"

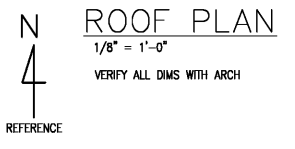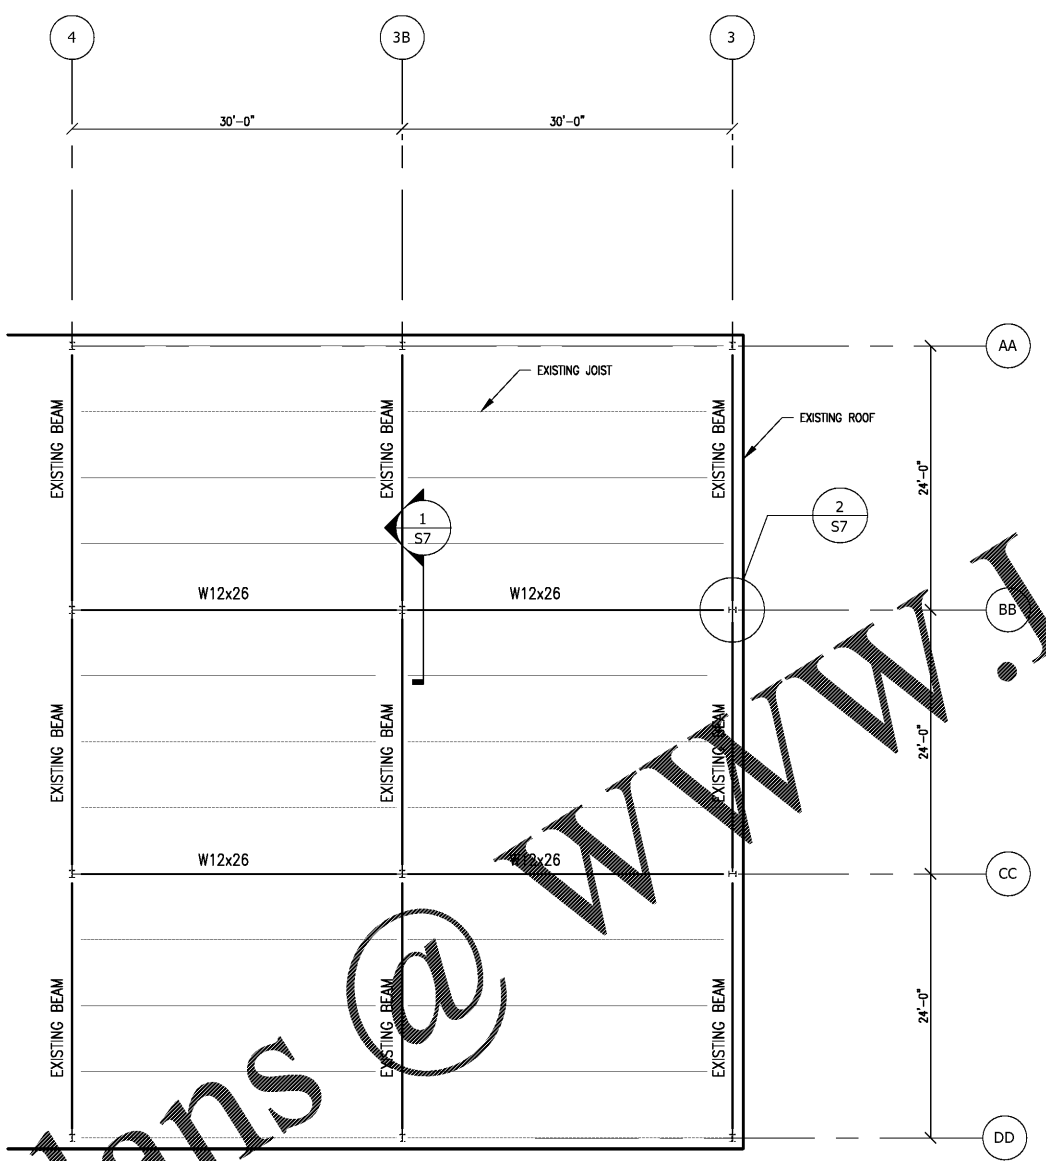

Order Plans @ WWW.LDILine.com

10/27/2020

KEY PLAN:

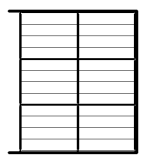

REVISIONS:

Date	Description

**CCSD
I.T./TRAINING
DEPARTMENT**

FOR
COLUMBIA COUNTY SCHOOL DISTRICT

4395 RIVERWATCH PARKWAY
EVANS, GA 30809

DRAWING TITLE

**OPERABLE
PARTITION
STRUCTURE**

PROJECT NO. 20-04C	DRAWING NO.
DATE 10/26/2020	S1.1
DRAWN BY MJH	
PAPER 24"x36"	
ISSUE CD	